
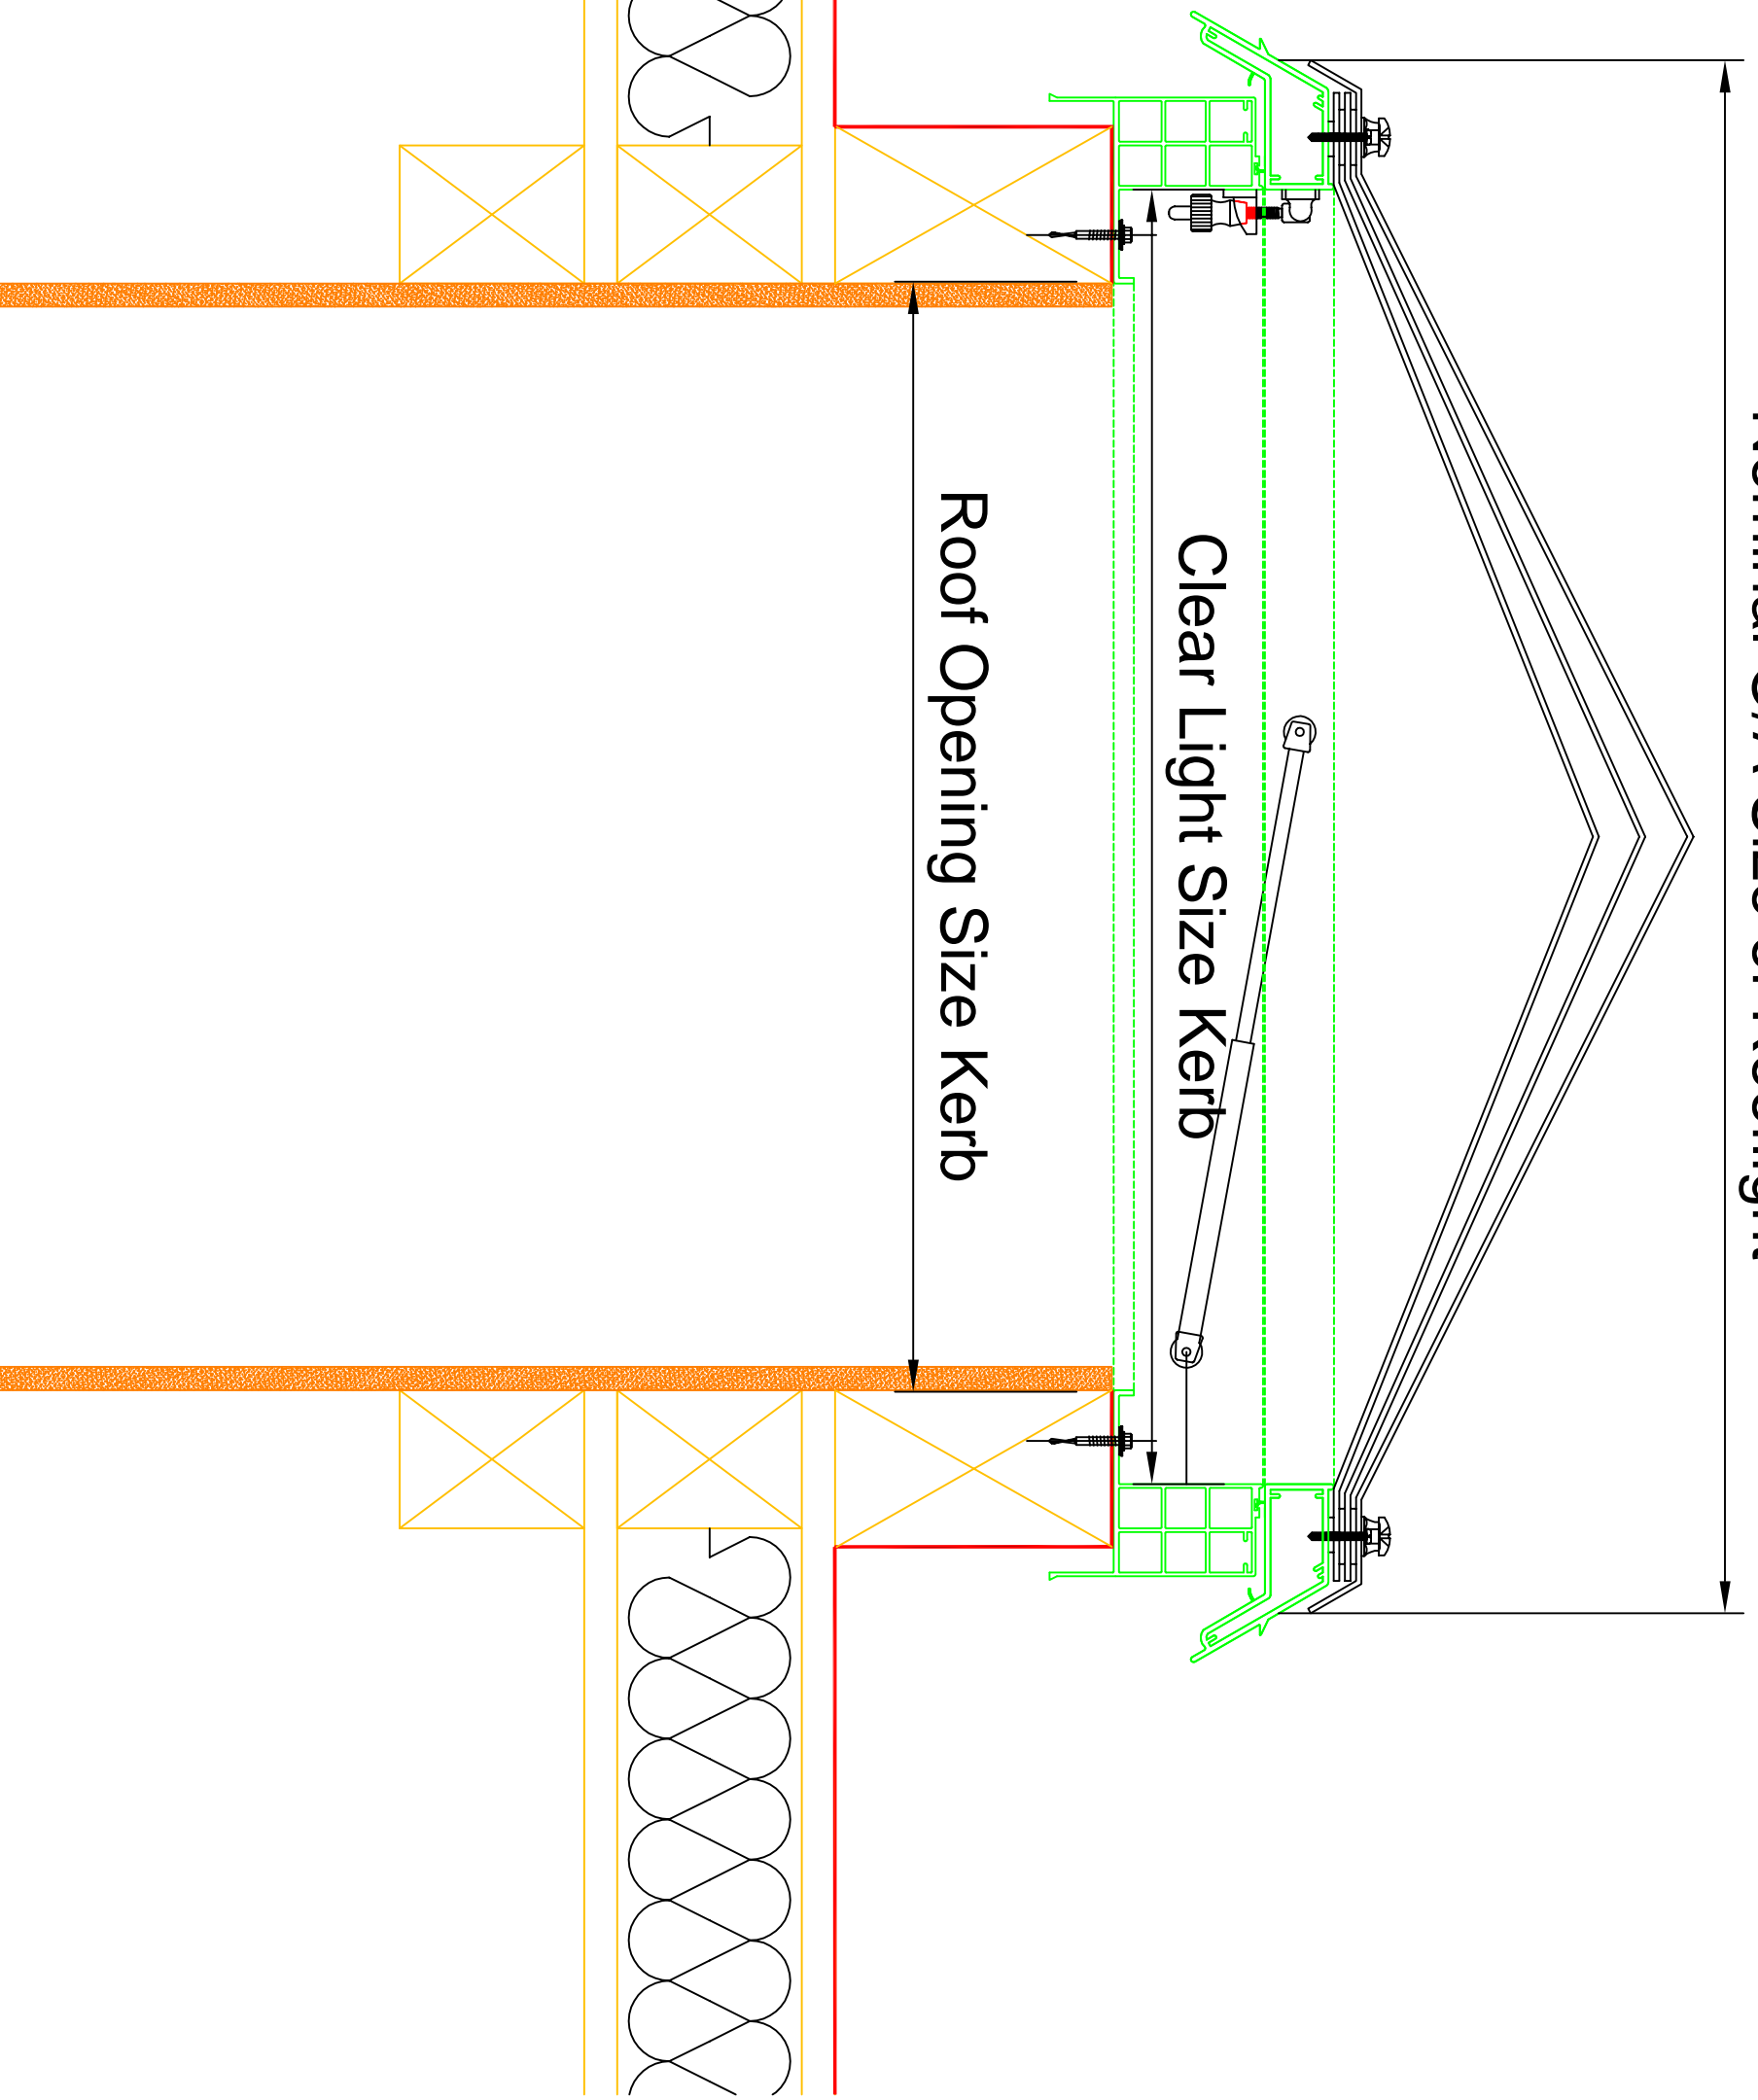


Nominal O/A Size of Rooflight

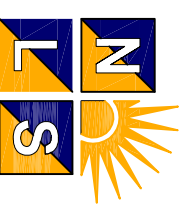

| REV NO | DESCRIPTION | OWN | CHND | DATE | APP |
|--------|-------------|-----|------|------|-----|
|        |             |     |      |      |     |

**Naturalight Systems LTD**  
  
 Naturalight Systems LTD,  
 Accessory House,  
 Barrington Industrial Estate,  
 Beadlington,  
 Northumberland,  
 NE22 7DQ

Tel: (01670) 530333  
 Fax: (01670) 824540

Project:  
 L2 Security Adapter Typicals

Description:  
 L2 Security Adapter (Brighton catch)

|             |            |             |                         |              |     |
|-------------|------------|-------------|-------------------------|--------------|-----|
| Drawn By:   | N.G        | Checked By: | S.J                     | Approved By: | S.J |
| Date Drawn: | 04.03.2015 | Job Number: | NLS Typical L2 Security | Scale:       |     |

Drawing No.: Adapter  
 NLS-NLS Typical L2 Security  
 Adapter-020  
 ISSUE SEPTEMBER 09