


Nominal O/A Size of Rooflight

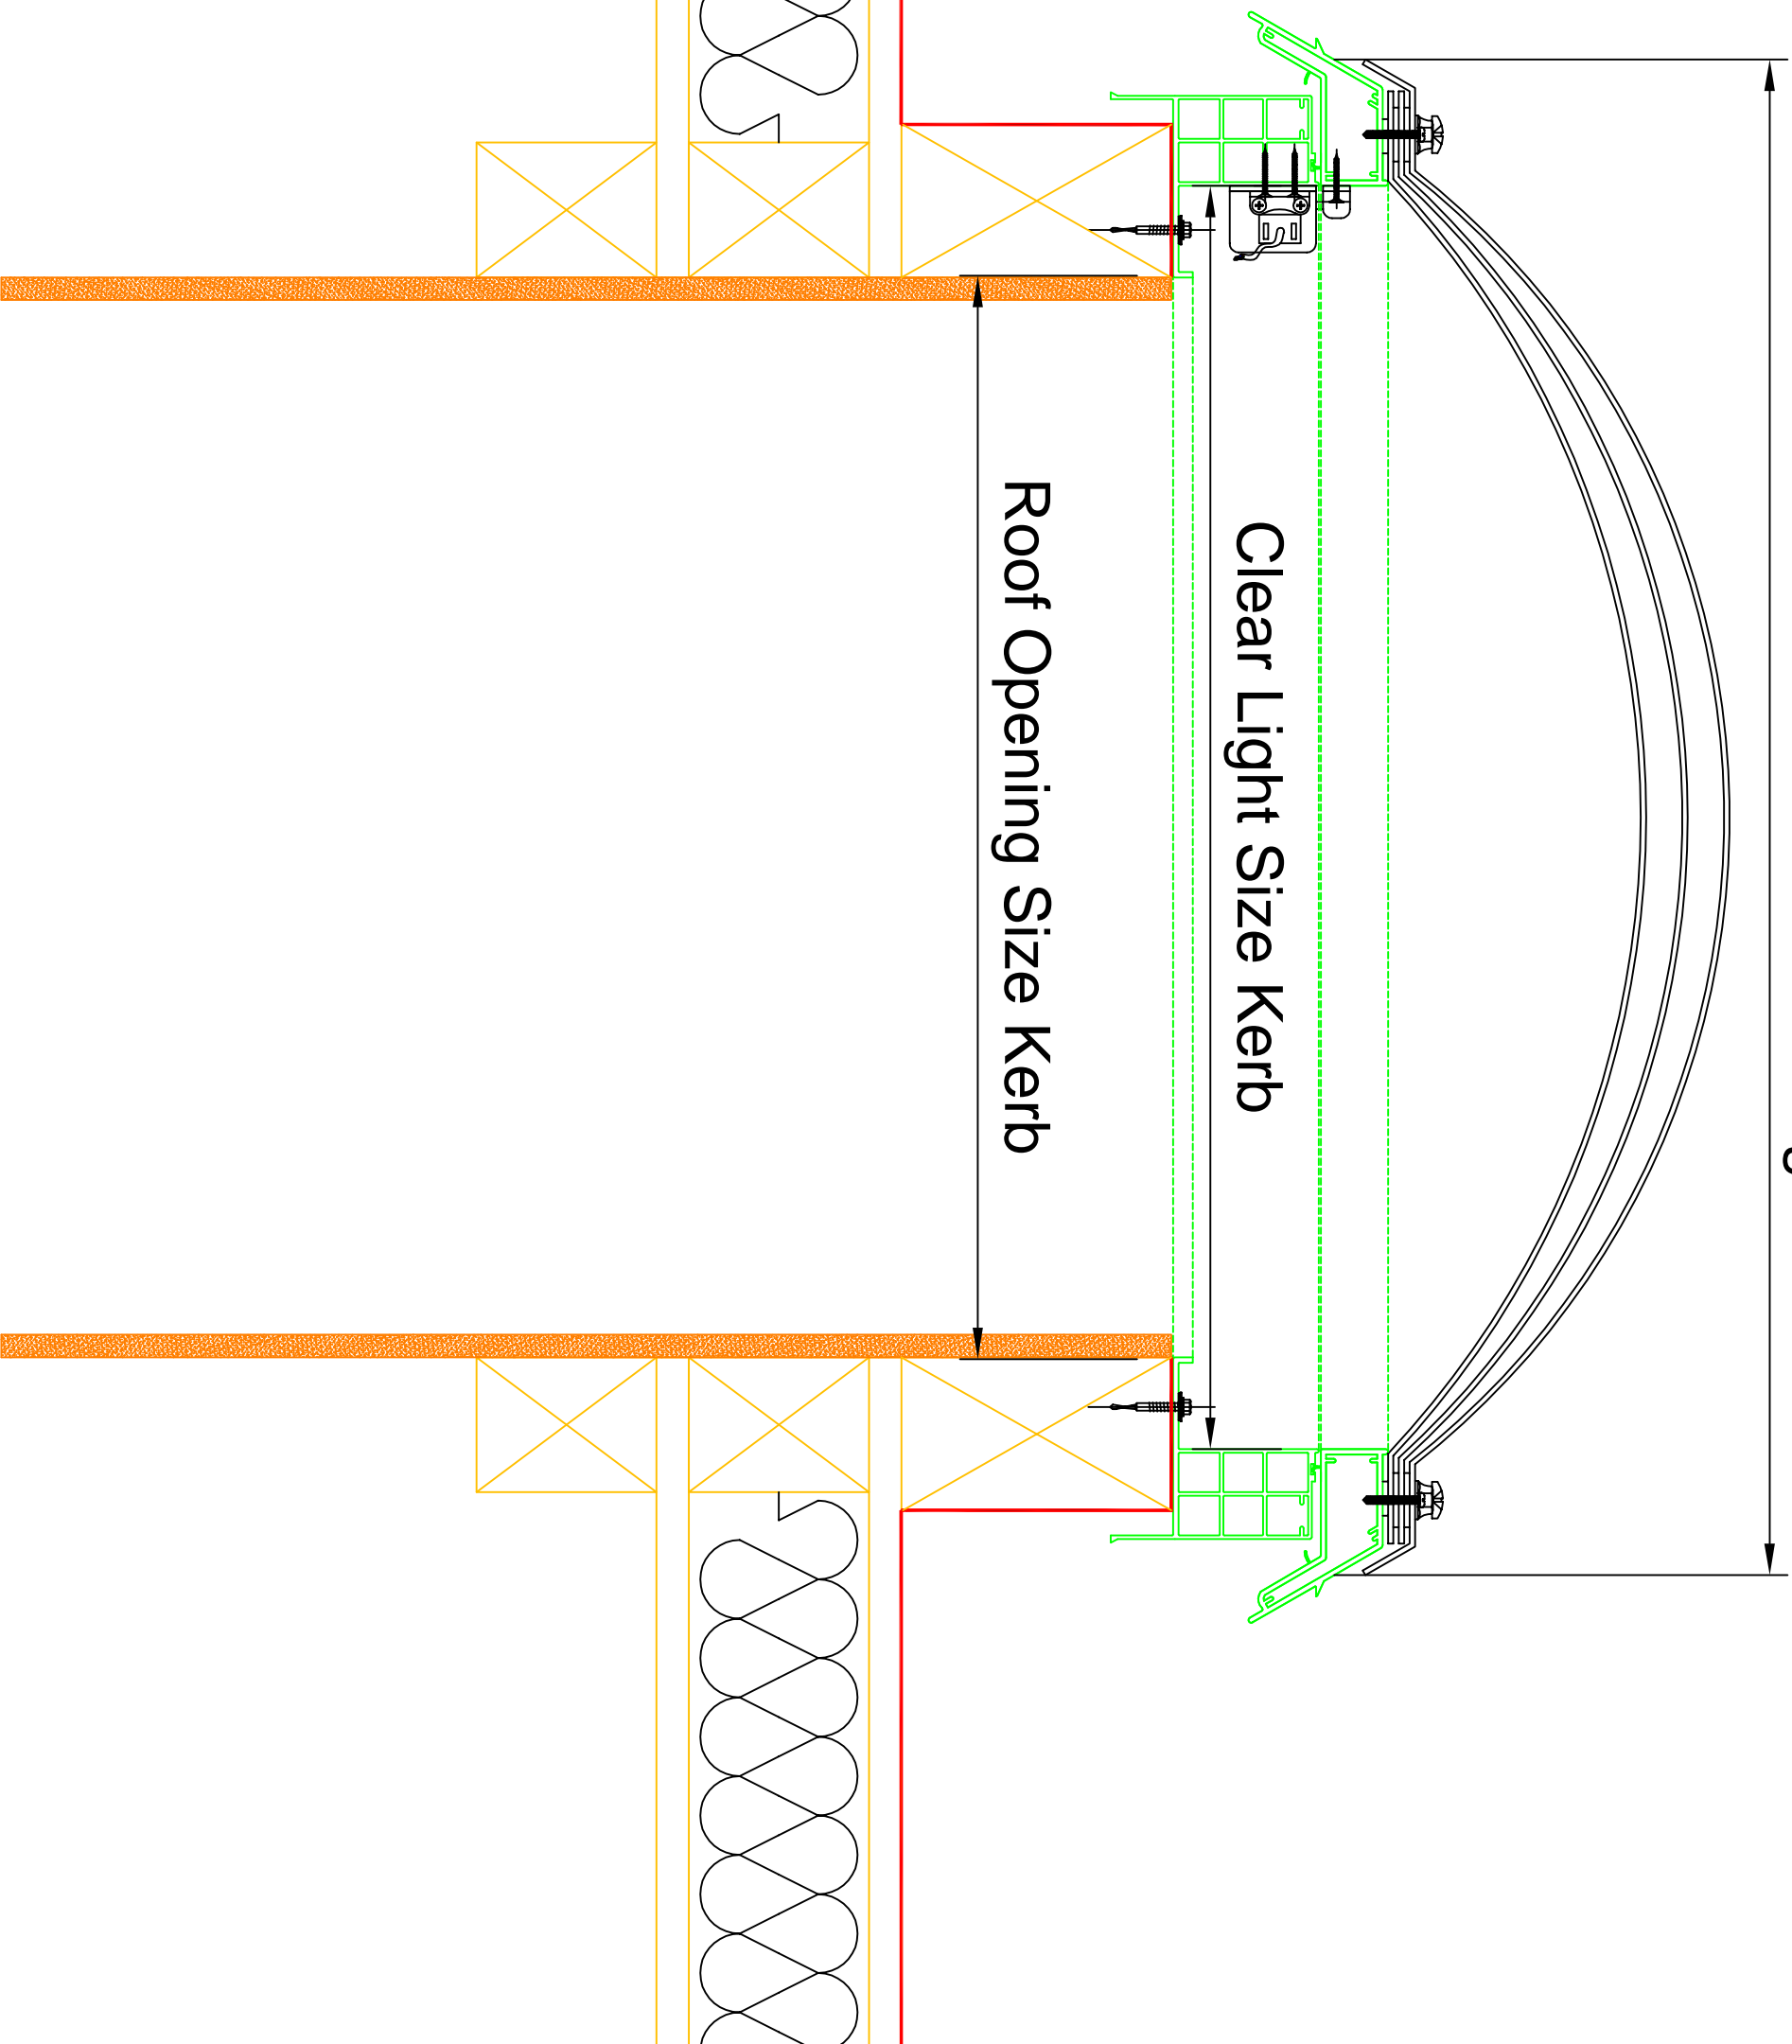

REV NO	DESCRIPTION	OWN	CHND	DATE	APP
<p><b>Naturalight Systems LTD</b></p> <p>Naturalight Systems LTD,            Accessory House,            Barrington Industrial Estate,            Bealington,            Northumberland,            NE22 7DQ</p> <p>Tel: (01670) 530333            Fax: (01670) 824540</p>					
<p><b>Project:</b>            L2 Security Adapter Typical</p>					
<p><b>Description:</b>            L2 Security Adapter (Chain Motor)</p>					
<p><b>Drawn By:</b>            N.G</p>		<p><b>Checked By:</b>            S.J</p>		<p><b>Approved By:</b>            S.J</p>	
<p><b>Date Drawn:</b>            04.03.2015</p>		<p><b>Job Number:</b>            NLS Typical</p>		<p><b>Scale:</b></p>	
<p><b>Drawing No.:</b>            Adapter            NLS-NLS Typical L2 Security            Adapter-09-007            ISSUE SEPTEMBER 09</p>					