


Nominal O/A Size of Rooflight

Clear Light Size Kerb


Roof Opening Size Kerb

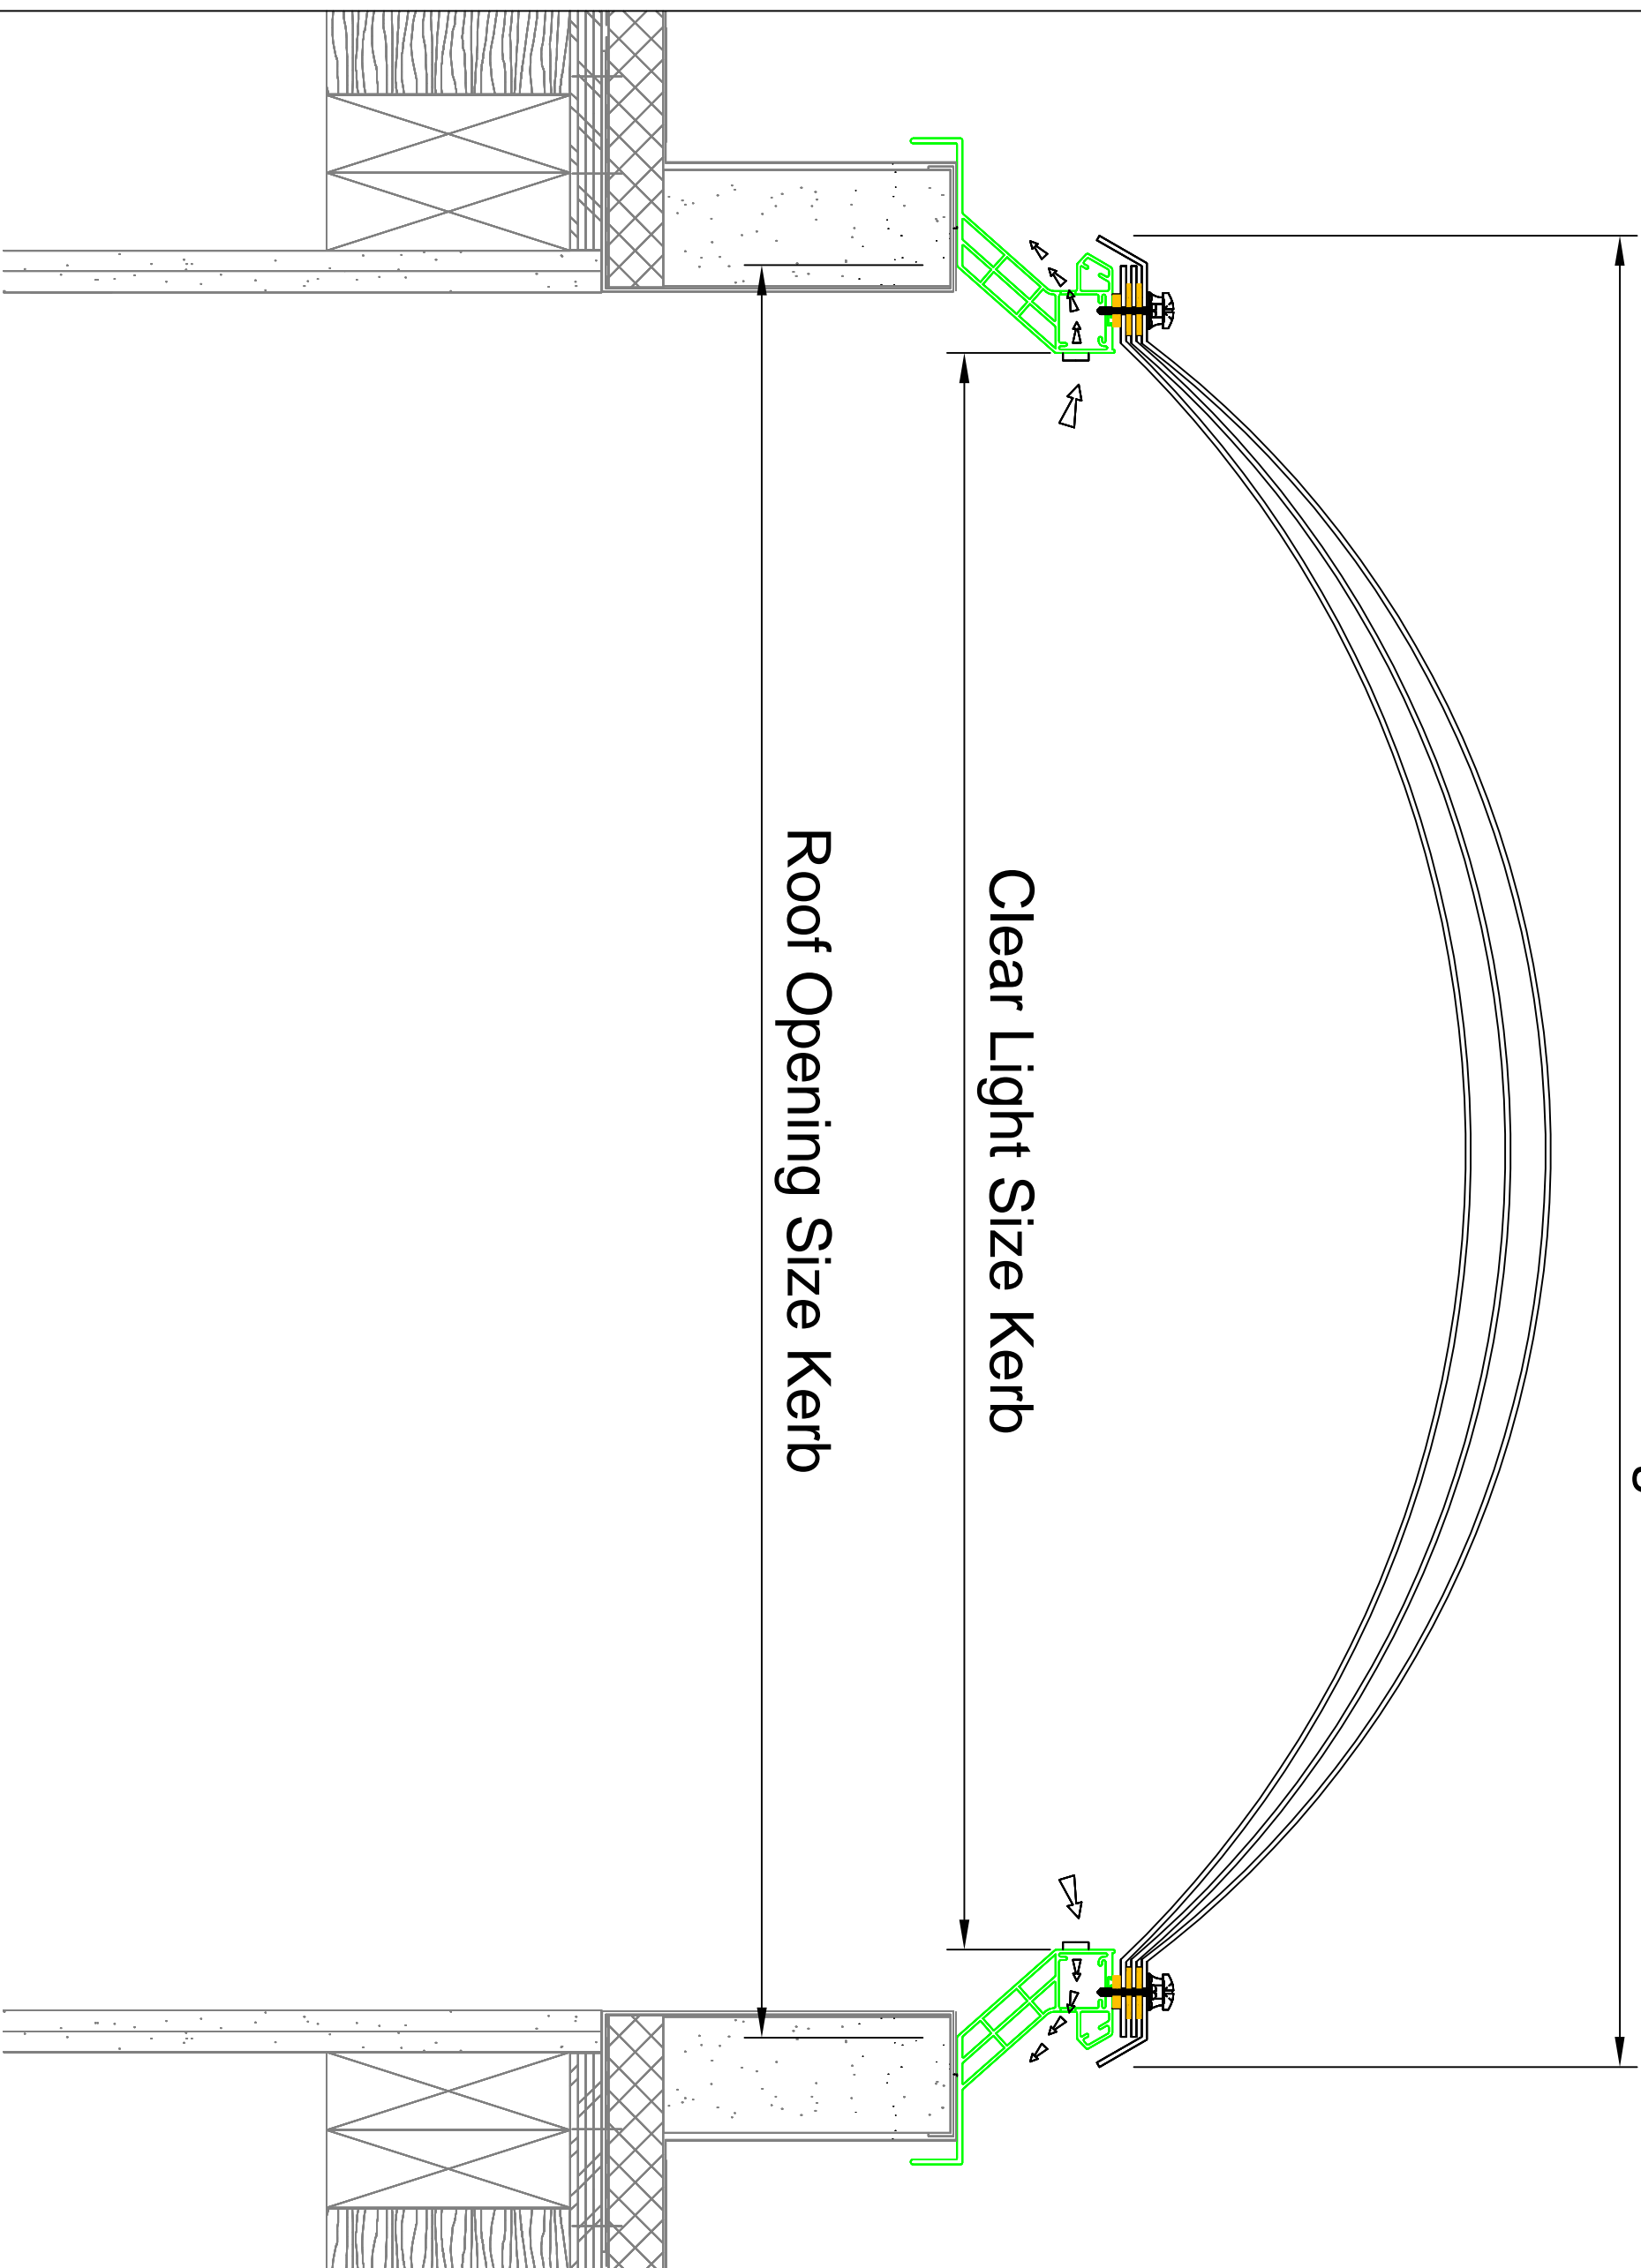

NLS-QMS-FO-14

REV NO	DESCRIPTION	OWN	CHNGD	DATE	APP

Naturalight Systems LTD



Naturalight Systems LTD,
 Accessory House,
 Barrington Industrial Estate,
 Bollington,
 Northumberland,
 NE22 7DQ

Tel: (01670) 530333
 Fax: (01670) 824540

Project:
 L2 Adaptor Typical

Description:
 Adaptor (Hit & Miss)

Drawn By: N.G.
 Checked By: ?.
 Approved By: ?.

Date Drawn: 04.03.2015
 Job Number: NLS Typical
 Scale: L2 Adaptor

Drawing No.: NLS-NLS Typical L2
 Adaptor GD-002
 ISSUE SEPTEMBER 09

A3