


Nominal Size

Clear Light Size Kerb

Roof Opening Size Kerb

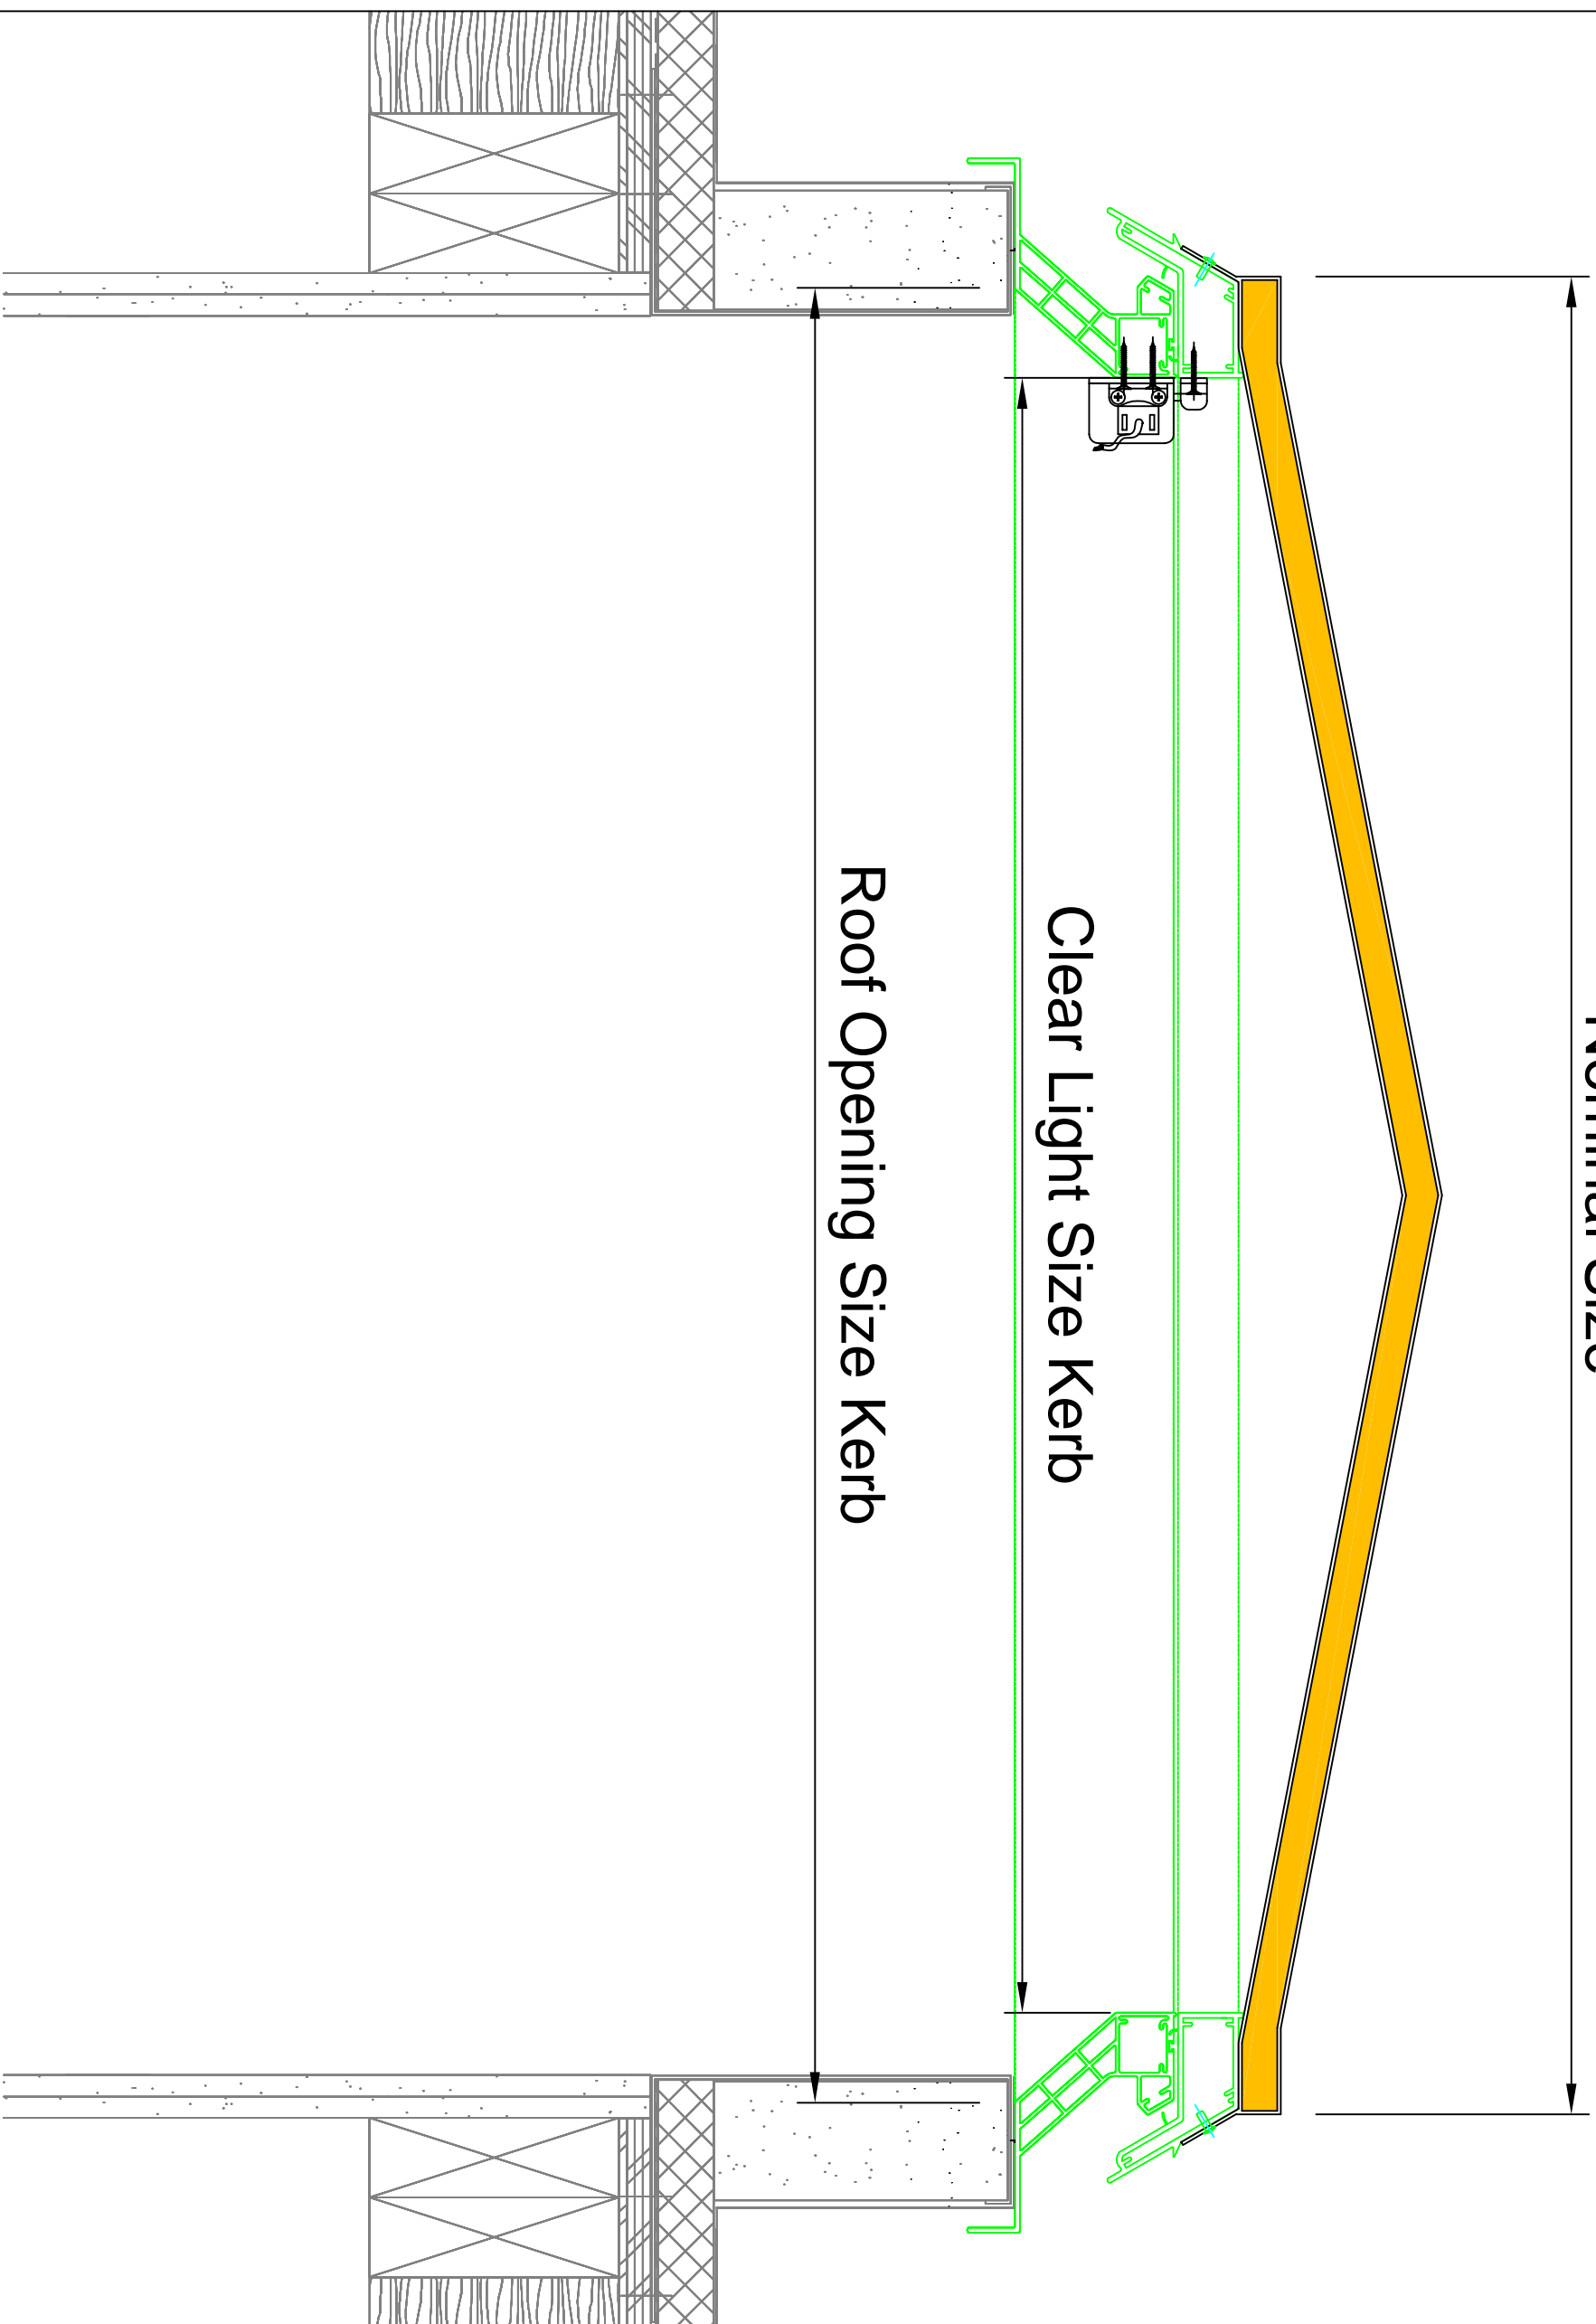

NLS-QMS-FO-14

REV NO	DESCRIPTION	OWN	CHNGD	DATE	APP
--------	-------------	-----	-------	------	-----

Naturalight Systems LTD

Naturalight Systems LTD.
Accessory House,
Barrington Industrial Estate,
Bedlington,
Northumberland,
NE22 7DQ

Tel: (01670) 530333
Fax: (01670) 824540

Project:
L2 Adaptor Typical

Description:
Adaptor (Chain Motor)

Drawn By:	Checked By:	Approved By:
N.G	?.	?.
Date Drawn:	Job Number:	Scale:
04.03.2015	NLS Typical	
L2 Adaptor		

Drawing No.:
NLS-NLS Typical L2
Adaptor GD-027
ISSUE SEPTEMBER 09

A3