

CI/SfB	(47)	Ln2
2006		




1. Esha Primer
2. Esha Vapour Control Barrier
3. EshaTherm Insulation
4. Esha Combined Base and Venting Sheet
5. Esha Detail Base Sheet
6. Esha Cap Sheet
7. EshaTrim GRP Roof Edge Trim
8. Deck
9. Wall
10. Fillet
11. Timber kerb
12. Fascia

Section 2a

Kerb with EshaTrim roof edge on concrete deck

© Copyright 2006 Esha (UK) Limited
Drawings are provided for guidance only.

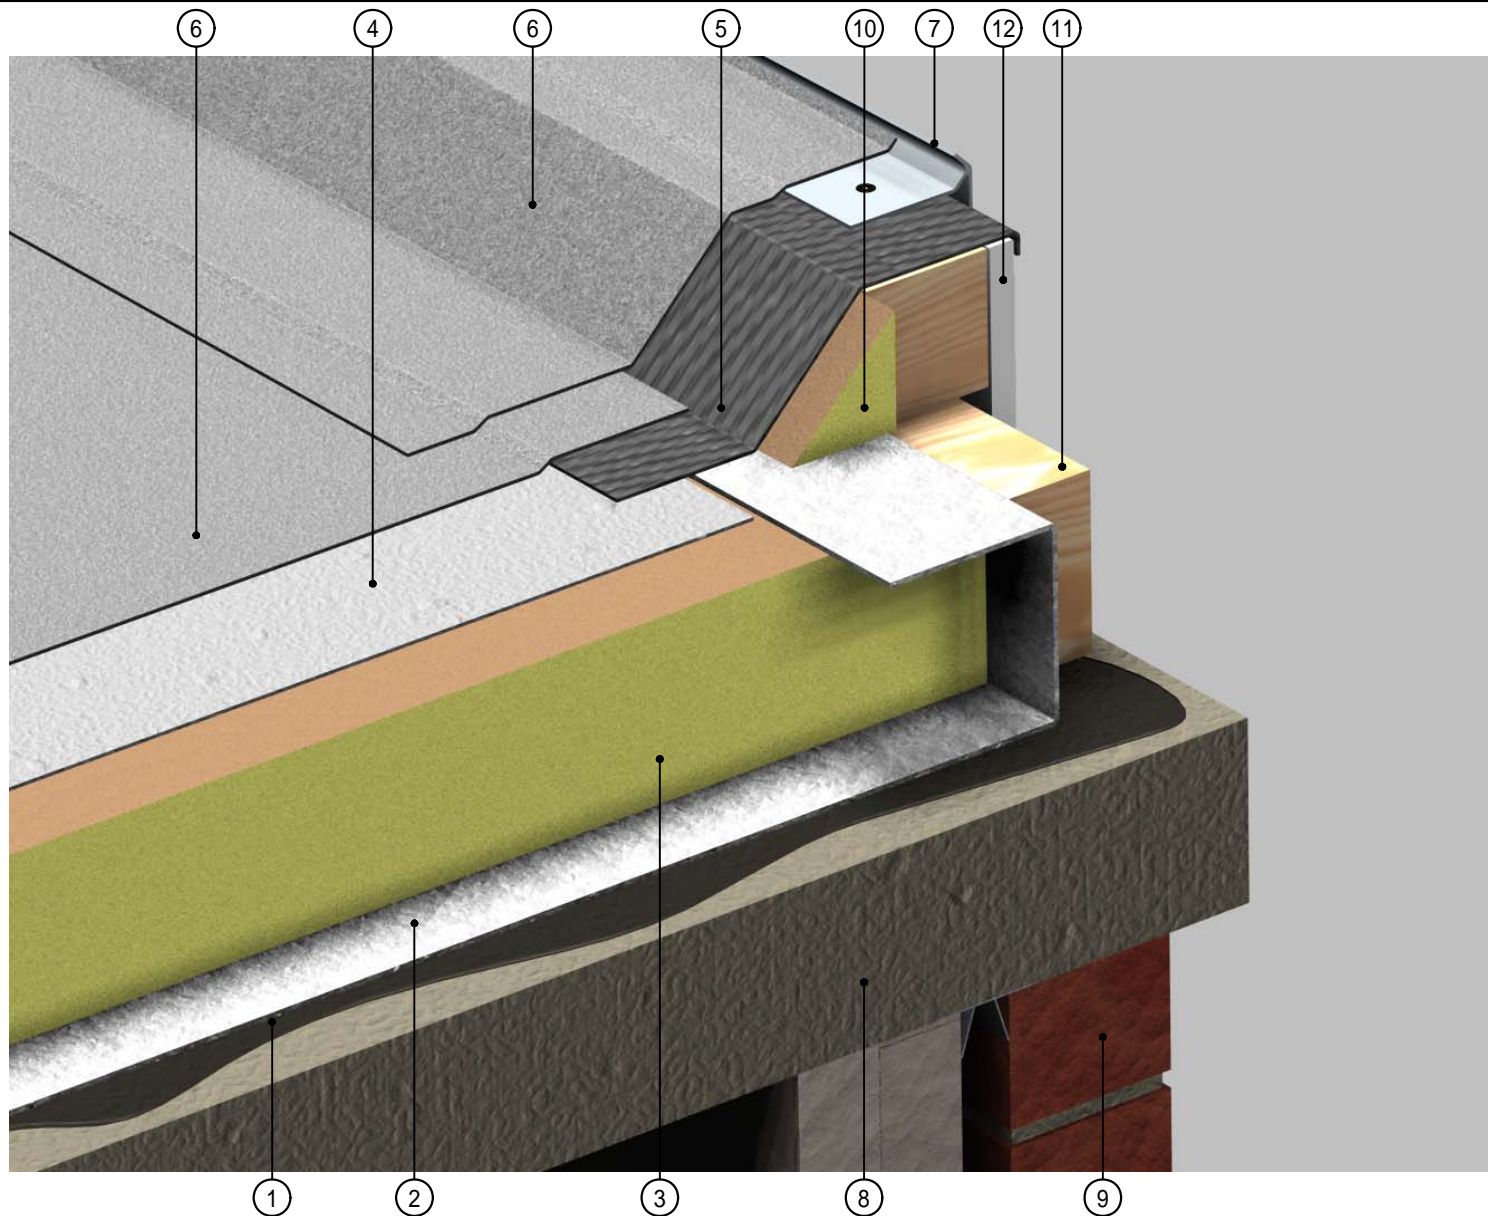

CI/SfB	(47)	Ln2
2006		




1. Esha Primer
2. Esha Vapour Control Barrier
3. EshaTherm Insulation
4. Esha Combined Base and Venting Sheet
5. Esha Detail Base Sheet
6. Esha Cap Sheet
7. EshaTrim GRP Roof Edge Trim
8. Deck
9. Wall
10. Fillet
11. Timber kerb
12. Fascia

Section 2b

Kerb with EshaTrim roof edge on concrete deck

© Copyright 2006 Esha (UK) Limited
Drawings are provided for guidance only.

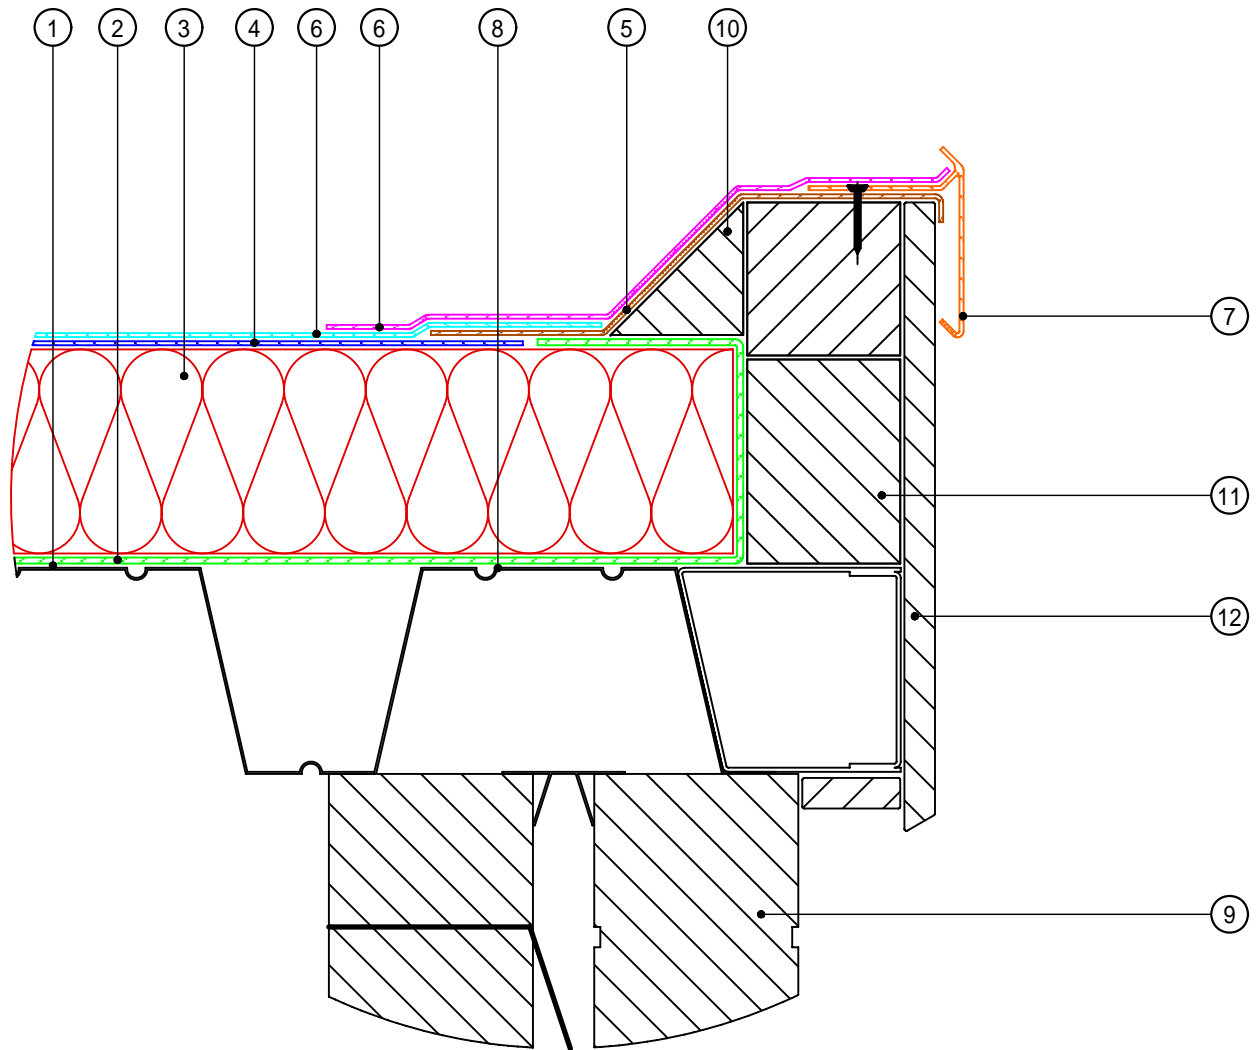

CI/SfB	(47)	Ln2
2006		




1. Esha Primer
2. Esha Vapour Control Barrier
3. EshaTherm Insulation
4. Esha Combined Base and Venting Sheet
5. Esha Detail Base Sheet
6. Esha Cap Sheet
7. EshaTrim GRP Roof Edge Trim
8. Deck
9. Wall
10. Fillet
11. Timber kerb
12. Fascia

Section 2c

Kerb with EshaTrim roof edge on steel deck

© Copyright 2006 Esha (UK) Limited
Drawings are provided for guidance only.

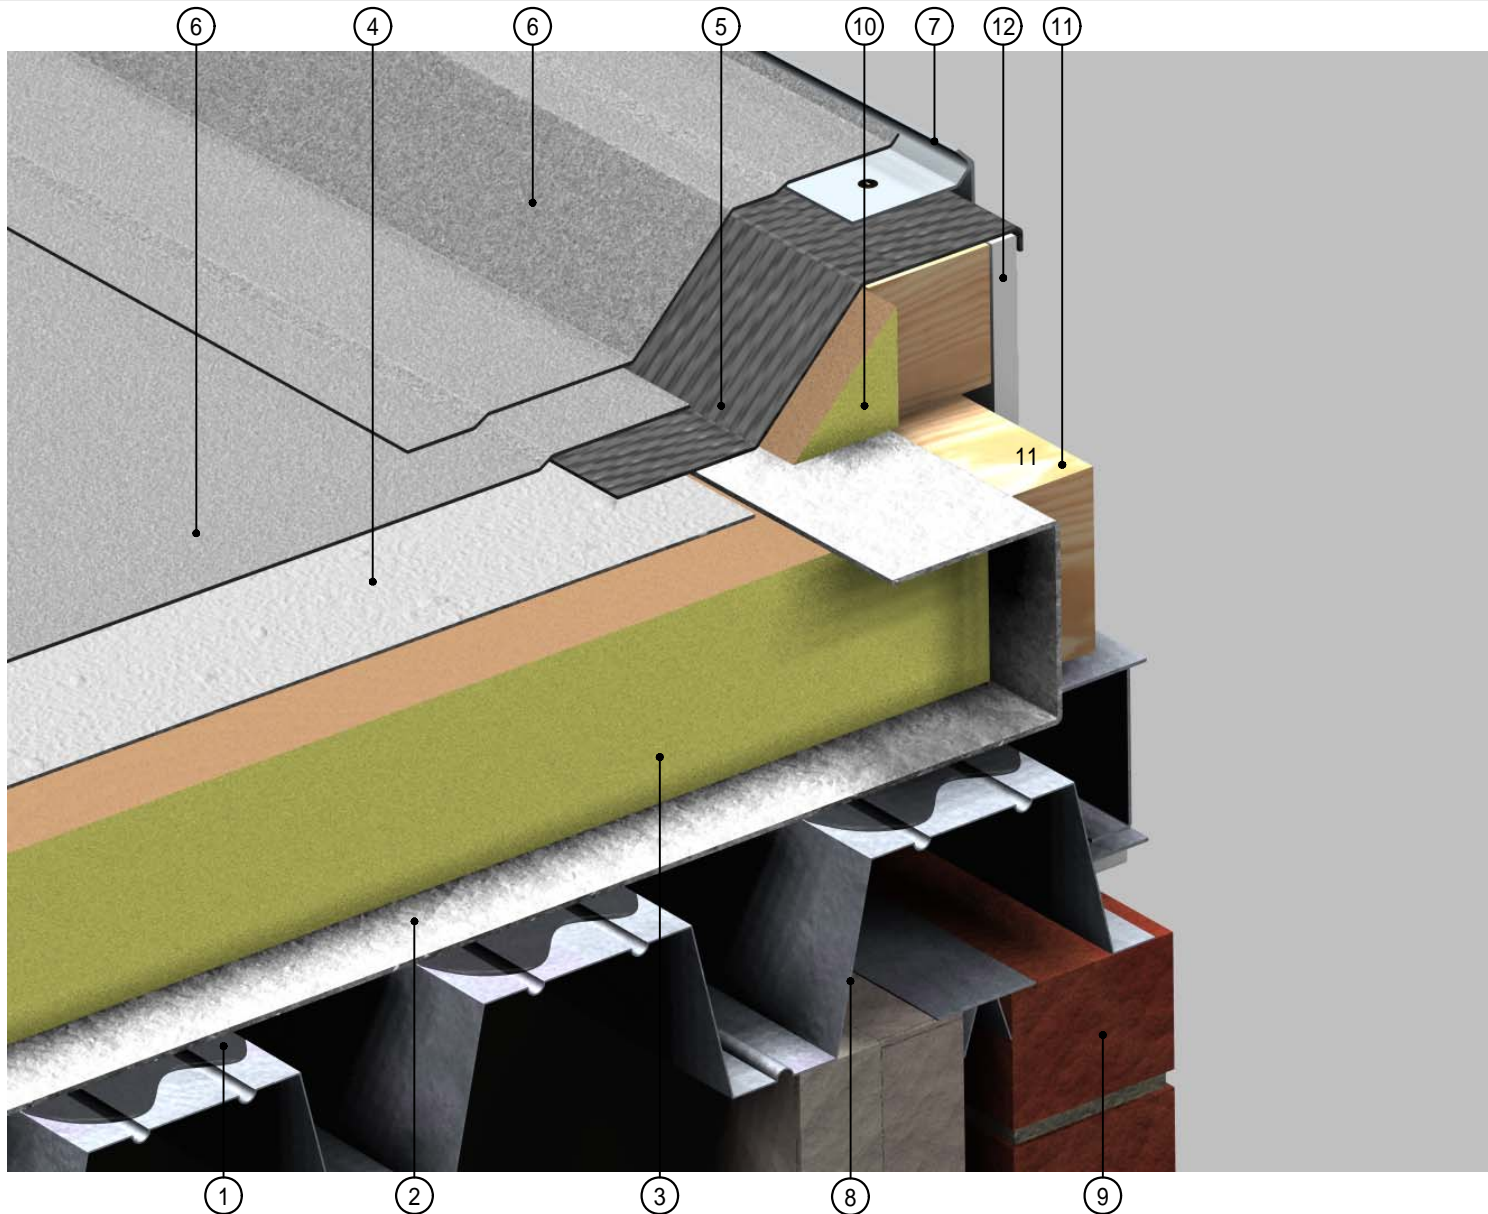

CI/SfB	(47)	Ln2
2006		



1. Esha Primer
2. Esha Vapour Control Barrier
3. EshaTherm Insulation
4. Esha Combined Base and Venting Sheet
5. Esha Detail Base Sheet
6. Esha Cap Sheet
7. EshaTrim GRP Roof Edge Trim
8. Deck
9. Wall
10. Fillet
11. Timber kerb
12. Fascia

Section 2d

Kerb with EshaTrim roof edge with steel deck

© Copyright 2006 Esha (UK) Limited
Drawings are provided for guidance only.