

CI/SFB	(47)	Ln2
2006		




1. Esha Primer
2. Esha Vapour Control Barrier
3. EshaTherm Insulation
4. Esha Combined Base and Venting Sheet
5. Esha Detail Base Sheet
6. Esha Cap Sheet
7. Deck
8. Roof joist
9. Wall
10. Fillet
11. Coping stone

Section 5a

Parapet upstand under coping stone detail with concrete deck

© Copyright 2006 Esha (UK) Limited
 Drawings are provided for guidance only.

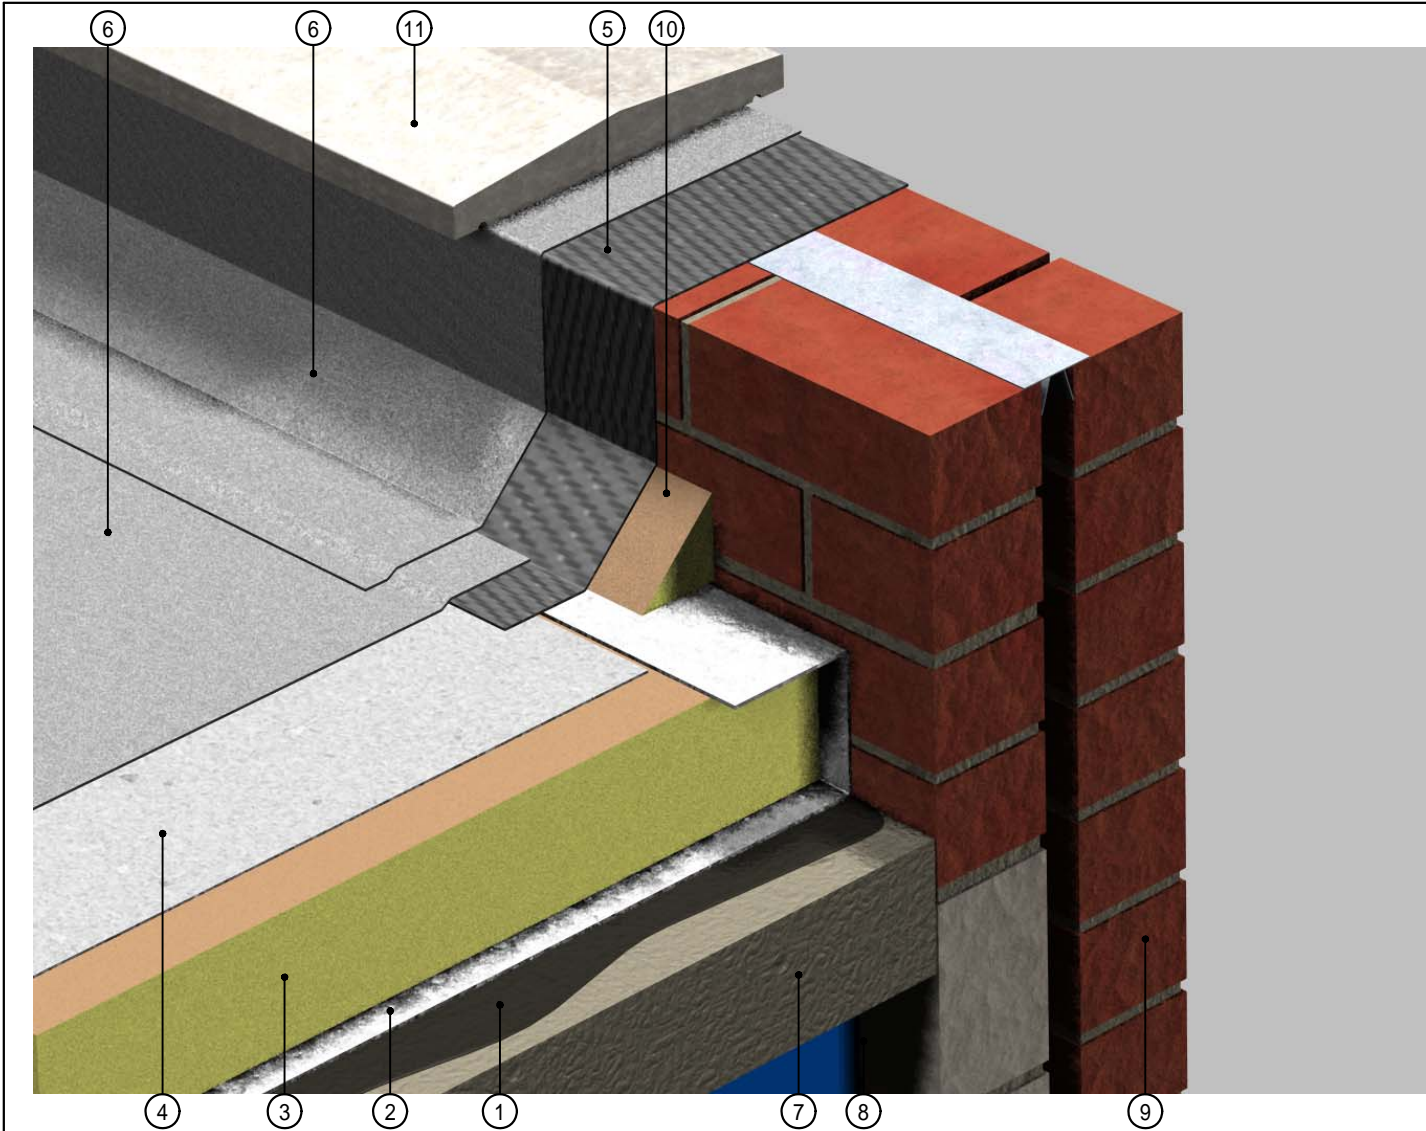

Cl/SfB	(47)	Ln2
2006		



1. Esha Primer
2. Esha Vapour Control Barrier
3. EshaTherm Insulation
4. Esha Combined Base and Venting Sheet
5. Esha Detail Base Sheet
6. Esha Cap Sheet
7. Deck
8. Roof joist
9. Wall
10. Fillet
11. Coping stone

Section 5b


Parapet upstand under coping stone detail with concrete deck

© Copyright 2006 Esha (UK) Limited
 Drawings are provided for guidance only.

CI/SfB	(47)	Ln2
2006		




1. Esha Primer
2. Esha Vapour Control Barrier
3. EshaTherm Insulation
4. Esha Combined Base and Venting Sheet
5. Esha Detail Base Sheet
6. Esha Cap Sheet
7. Deck
8. Roof joist
9. Wall
10. Fillet
11. Coping stone

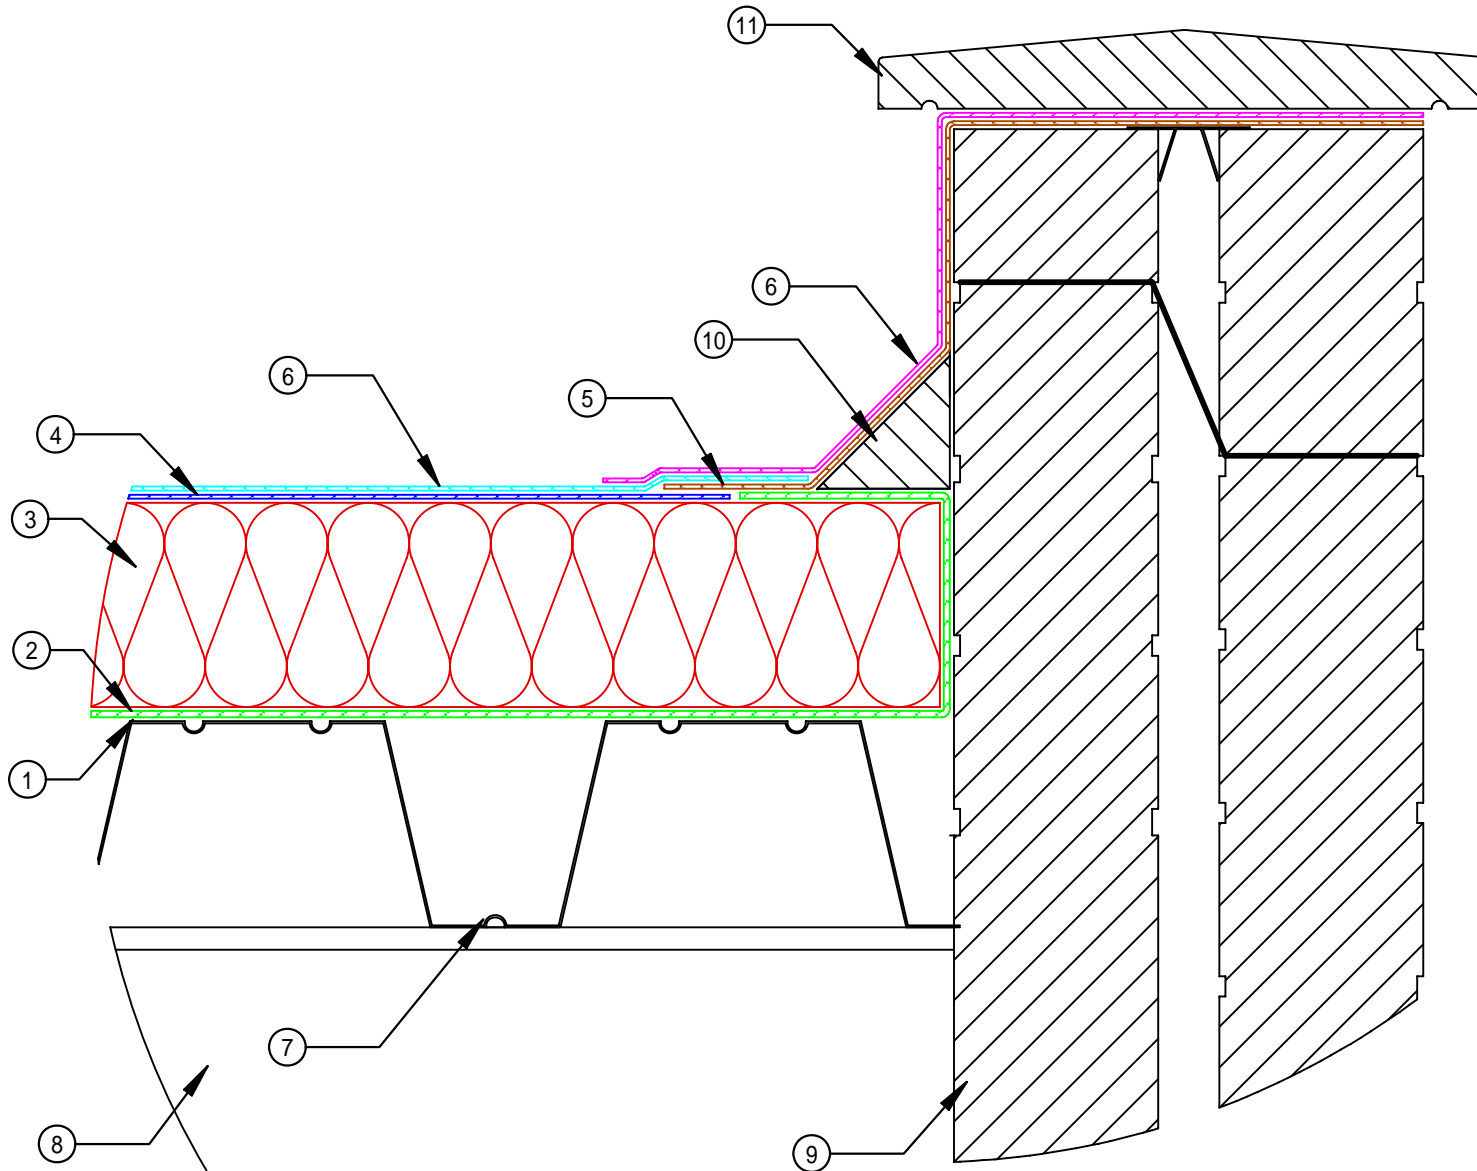

Section 5c

Parapet upstand under coping stone detail with steel deck

© Copyright 2006 Esha (UK) Limited
 Drawings are provided for guidance only.

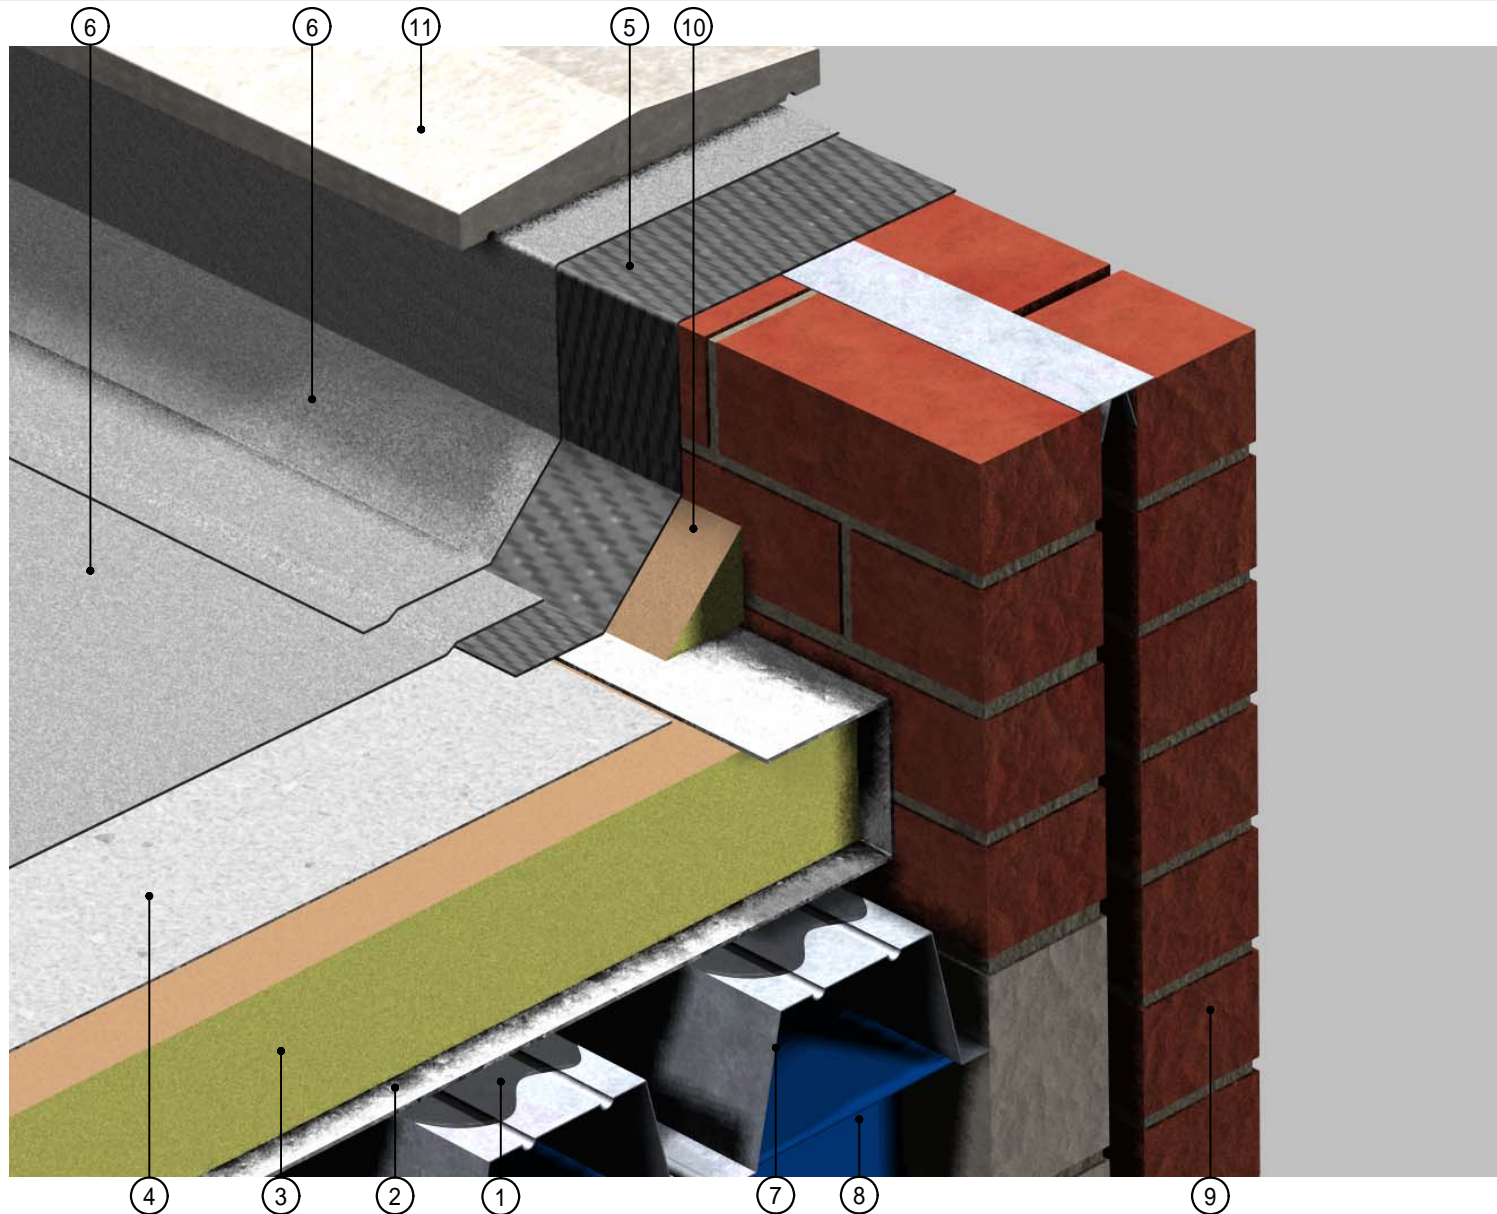

C/S/STB	(47)	Ln2
2006		



1. Esha Primer
2. Esha Vapour Control Barrier
3. EshaTherm Insulation
4. Esha Combined Base and Venting Sheet
5. Esha Detail Base Sheet
6. Esha Cap Sheet
7. Deck
8. Roof joist
9. Wall
10. Fillet
11. Coping stone

Section 5d

Parapet upstand under coping stone detail with steel deck

© Copyright 2006 Esha (UK) Limited
Drawings are provided for guidance only.