

CI/SfB	(47)	Ln2
2006		




1. Esha Primer
2. Esha Vapour Control Barrier
3. EshaTherm Insulation
4. Esha Combined Base and Venting Sheet
5. Esha Detail Base Sheet
6. Esha Cap Sheet
7. Deck
8. Roof joist
9. Wall
10. Fillet
11. Window cill or door threshold

Section 21a

Door or window cill threshold detail

© Copyright 2006 Esha (UK) Limited
Drawings are provided for guidance only.

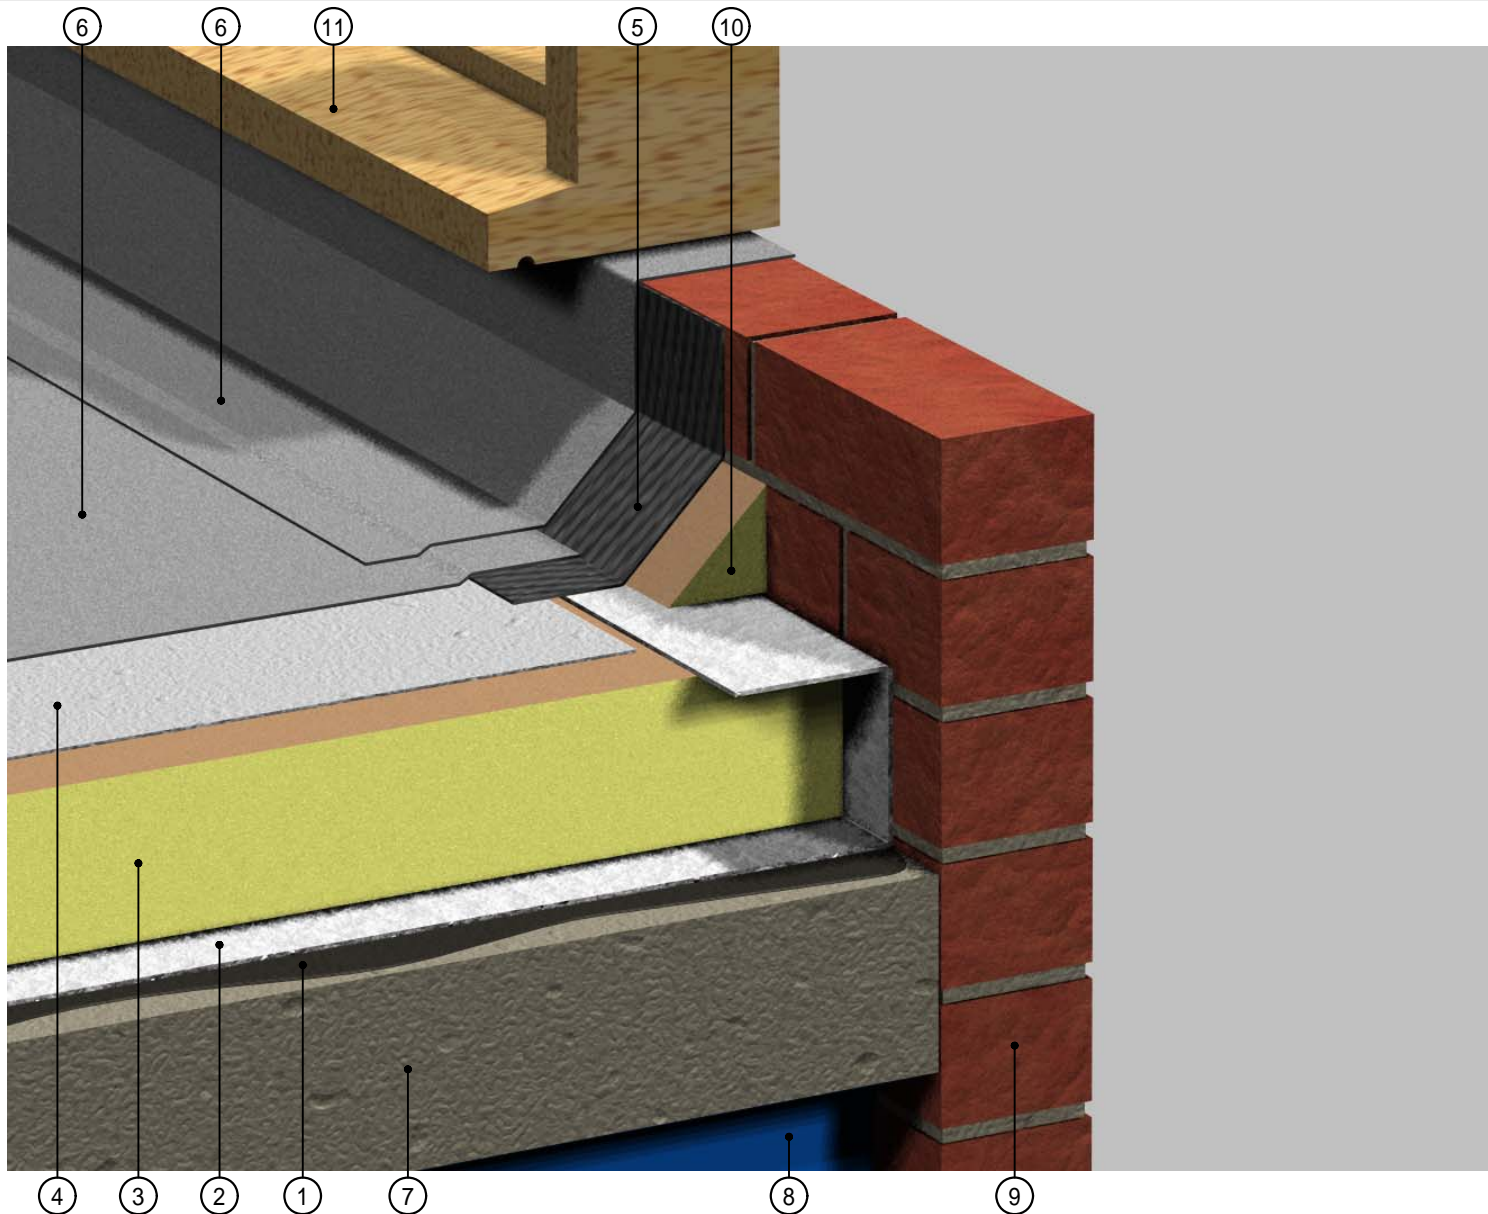

C/S/S/B	(47)	Ln2
2006		



1. Esha Primer
2. Esha Vapour Control Barrier
3. EshaTherm Insulation
4. Esha Combined Base and Venting Sheet
5. Esha Detail Base Sheet
6. Esha Cap Sheet
7. Deck
8. Roof joist
9. Wall
10. Fillet
11. Window cill or door threshold

Section 21b

Door or window cill threshold detail

© Copyright 2006 Esha (UK) Limited
Drawings are provided for guidance only.