


C/S/S/B	(47)	Ln2
2006		



1. Esha Primer
2. Esha Vapour Control Barrier
3. EshaTherm Insulation
4. Esha Combined Base and Venting Sheet
5. Esha Detail Base Sheet
6. Esha Cap Sheet
7. Esha Cap Sheet formed into welted drip
8. Stop batten
9. Drip batten
10. Lead flashing
11. Pitched roof

Section 19a Flat roof to pitched roof junction

© Copyright 2006 Esha (UK) Limited
 Drawings are provided for guidance only.

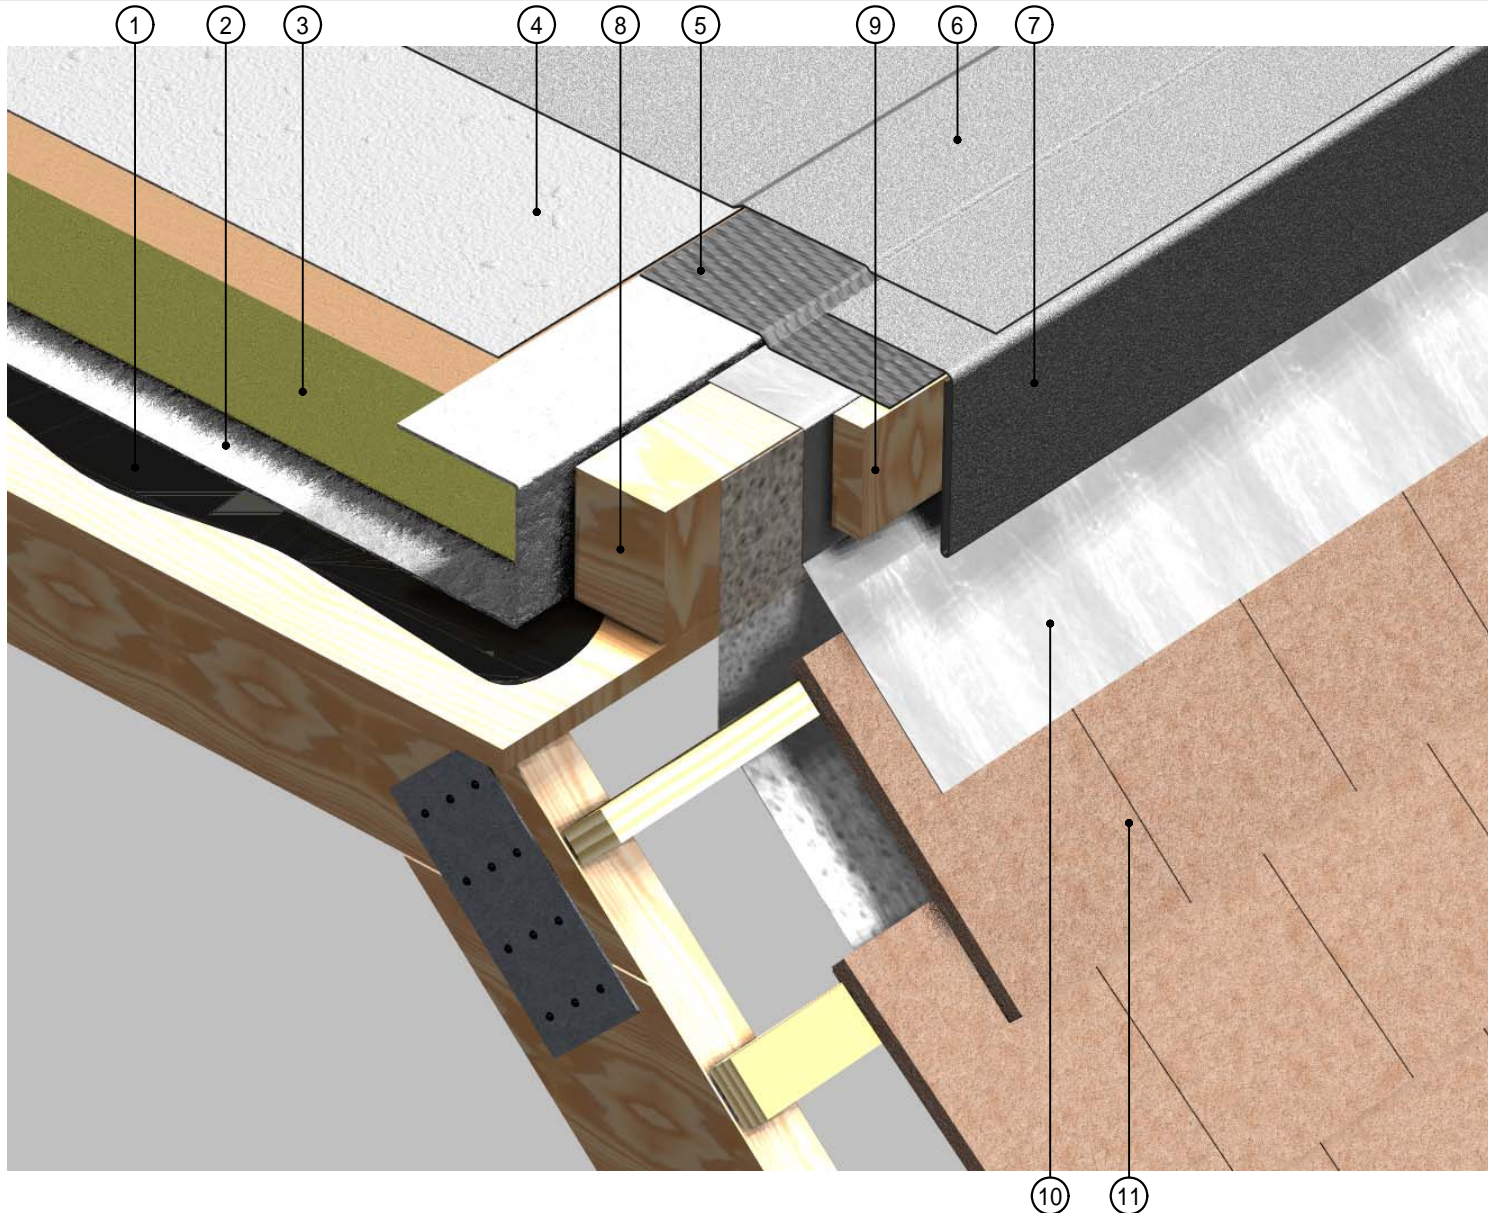

CI/SfB	(47)	Ln2
2006		



1. Esha Primer
2. Esha Vapour Control Barrier
3. EshaTherm Insulation
4. Esha Combined Base and Venting Sheet
5. Esha Detail Base Sheet
6. Esha Cap Sheet
7. Esha Cap Sheet formed into welted drip
8. Stop batten
9. Drip batten
10. Lead flashing
11. Pitched roof

Section 19b

Flat roof to pitched roof junction

© Copyright 2006 Esha (UK) Limited
 Drawings are provided for guidance only.