

CI/SfB	(47)	Ln2
2006		




1. Esha Primer
2. Esha Vapour Control Barrier
3. EshaTherm Insulation
4. Esha Combined Base and Venting Sheet
5. Esha Detail Base Sheet
6. Esha Cap Sheet
7. Colour co-ordinated steel capping
8. Deck
9. Timber kerb
10. Fillet

Section 14a

Expansion joint detail with colour co-ordinated steel capping

© Copyright 2006 Esha (UK) Limited
 Drawings are provided for guidance only.

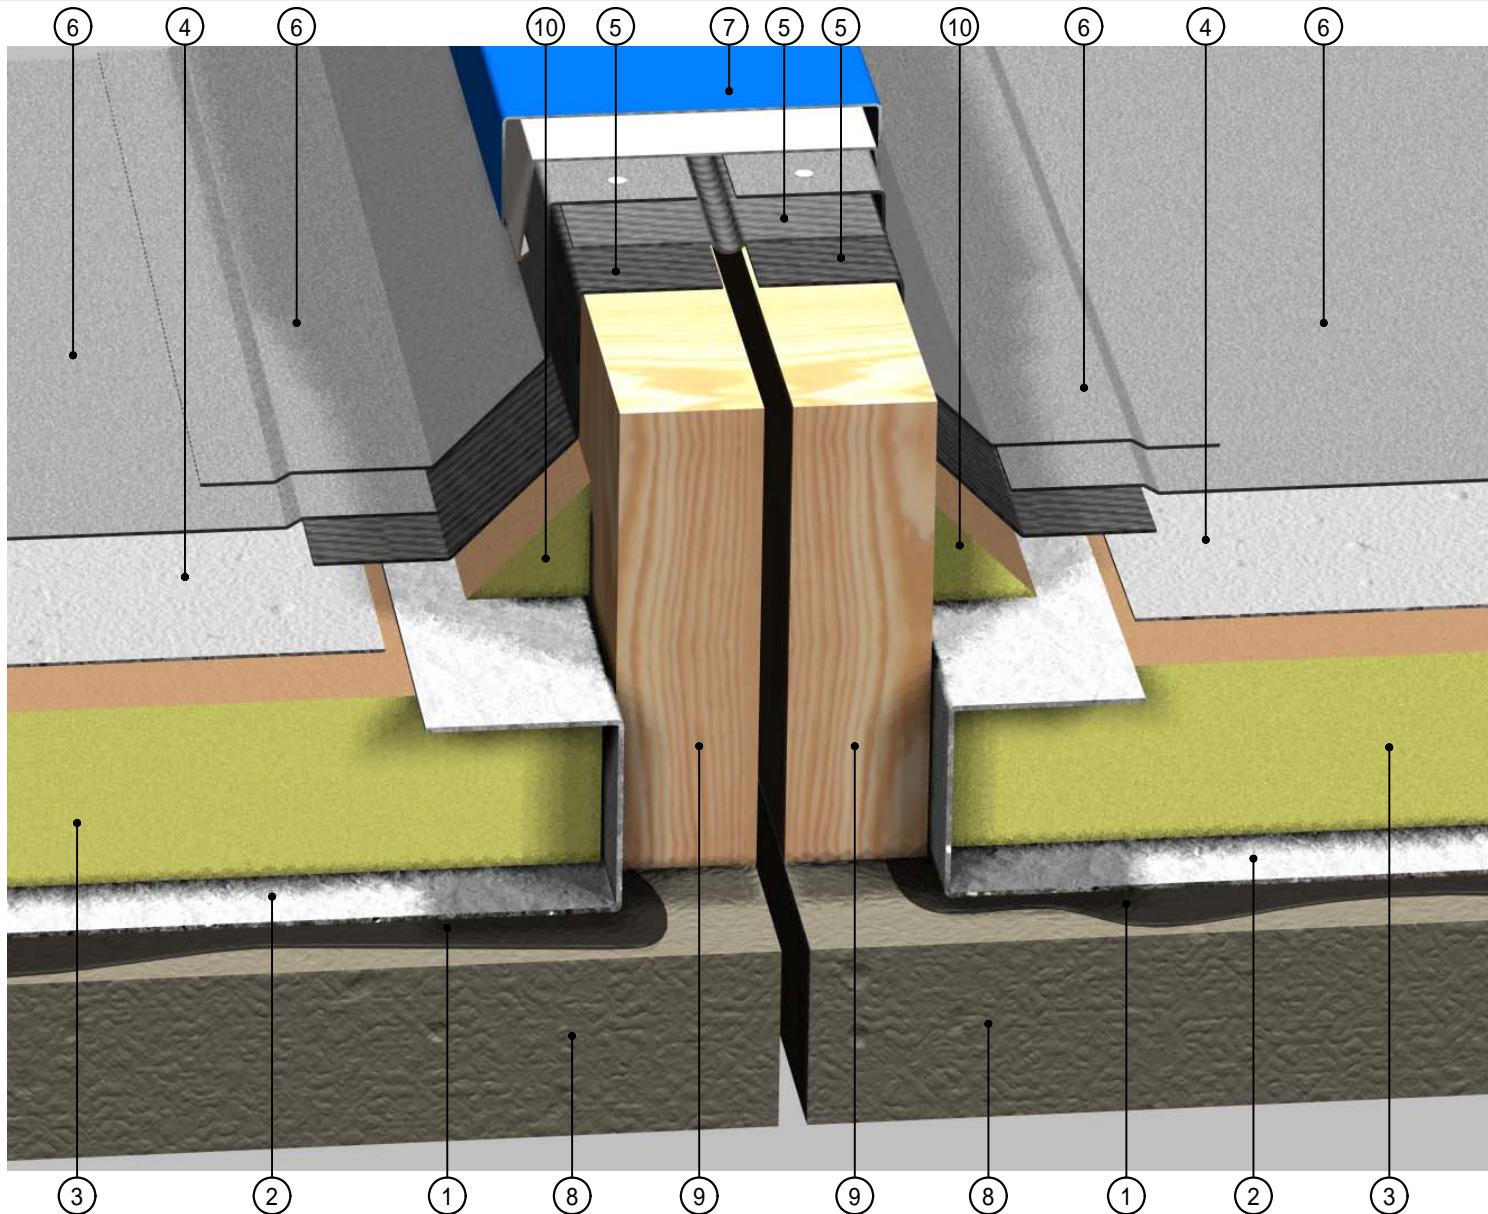

CI/SfB	(47)	Ln2
2006		



1. Esha Primer
2. Esha Vapour Control Barrier
3. EshaTherm Insulation
4. Esha Combined Base and Venting Sheet
5. Esha Detail Base Sheet
6. Esha Cap Sheet
7. Colour co-ordinated steel capping
8. Deck
9. Timber kerb
10. Fillet

Section 14b

Expansion joint detail with colour co-ordinated steel capping

© Copyright 2006 Esha (UK) Limited
Drawings are provided for guidance only.