


CI/SfB	(47)	Ln2
2006		



1. Esha Primer
2. Esha Vapour Control Barrier
3. EshaTherm Insulation
4. Esha Combined Base and Venting Sheet
5. Esha Detail Base Sheet
6. Esha Cap Sheet
7. Deck
8. Roof joist
9. Wall
10. Stop batten
11. Fillet
12. Lead flashing wedged in 25mm x 25mm chase
13. Silicone or polysulphide sealant pointing

Section 11a Internal gutter detail

© Copyright 2006 Esha (UK) Limited
 Drawings are provided for guidance only.

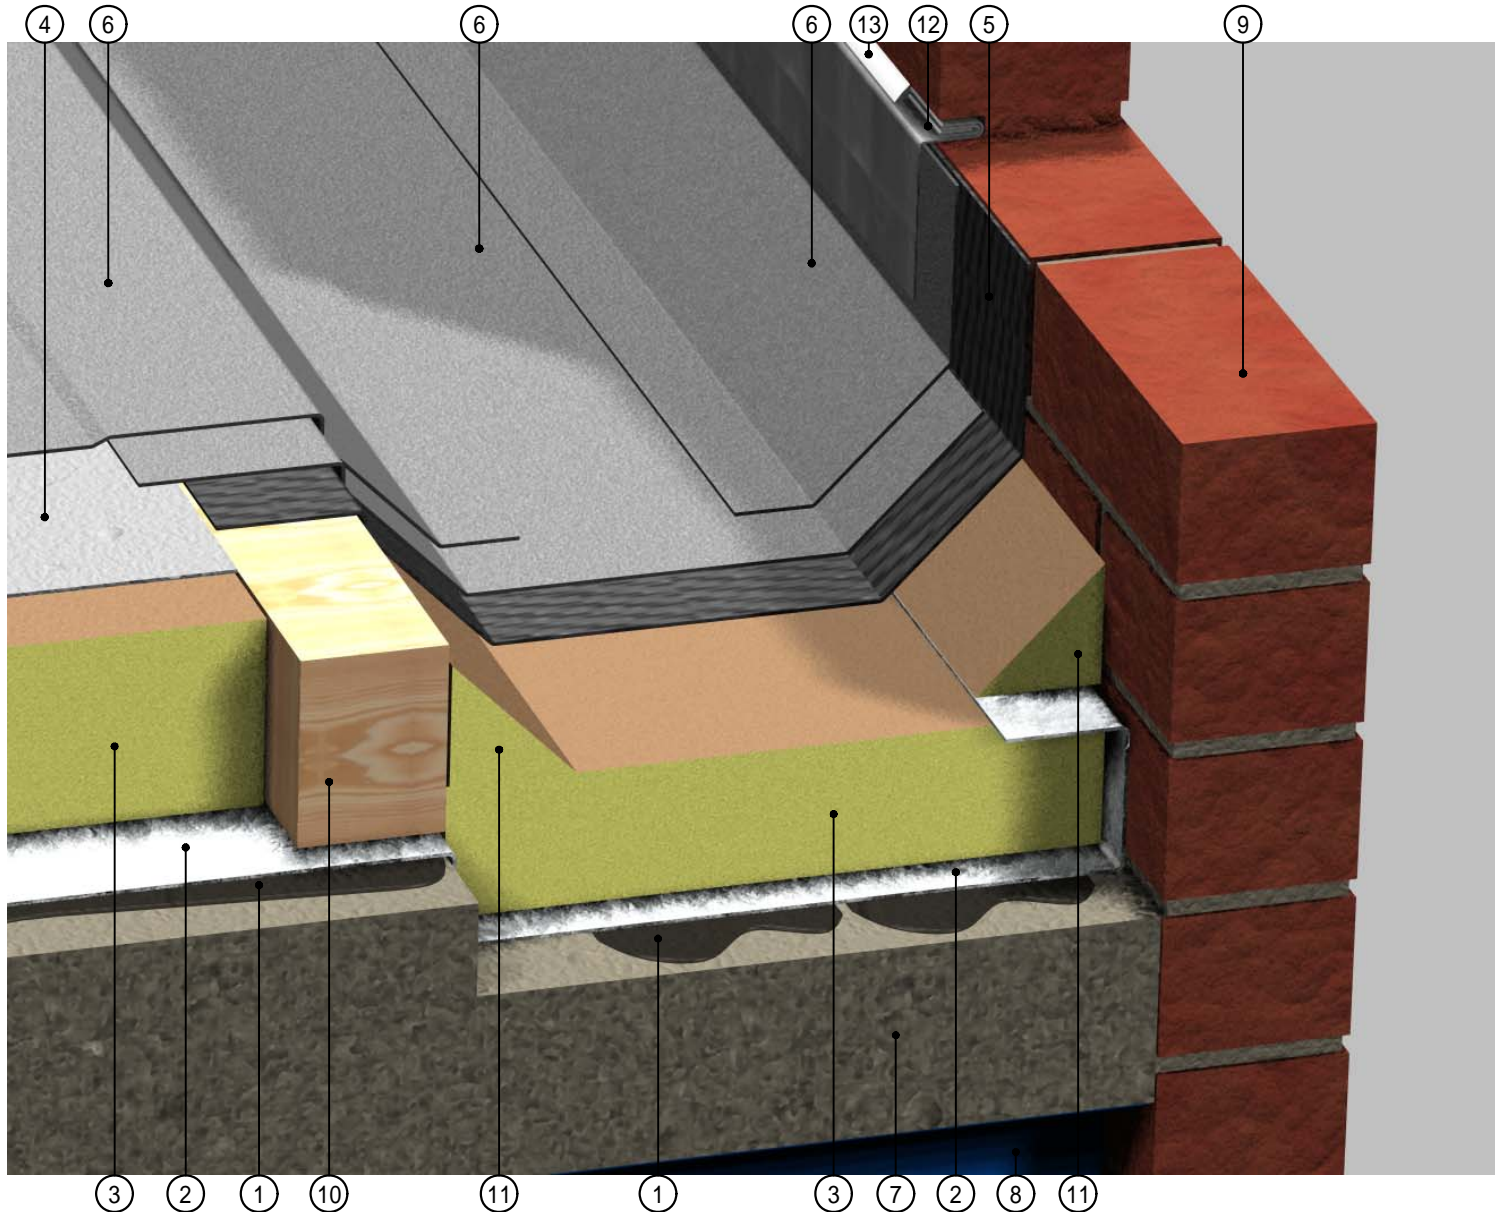

CI/SfB	(47)	Ln2
2006		



1. Esha Primer
2. Esha Vapour Control Barrier
3. EshaTherm Insulation
4. Esha Combined Base and Venting Sheet
5. Esha Detail Base Sheet
6. Esha Cap Sheet
7. Deck
8. Roof joist
9. Wall
10. Stop batten
11. Fillet
12. Lead flashing wedged in 25mm x 25mm chase
13. Silicone or polysulphide sealant pointing

Section 11b

Internal gutter detail

© Copyright 2006 Esha (UK) Limited
Drawings are provided for guidance only.