

CI/SfB	(47)	Ln2
2006		




1. Esha Primer
2. Esha Vapour Control Barrier
3. EshaTherm Insulation
4. Esha Combined Base and Venting Sheet
5. Esha Detail Base Sheet
6. Esha Cap Sheet
7. Deck
8. Timber edge batten
9. Roof joist
10. Lead chute
11. Lead flashing dressed into chute as per Lead Sheet Association

Section 25a

Lead chute detail through parapet wall

© Copyright 2006 Esha (UK) Limited
Drawings are provided for guidance only.

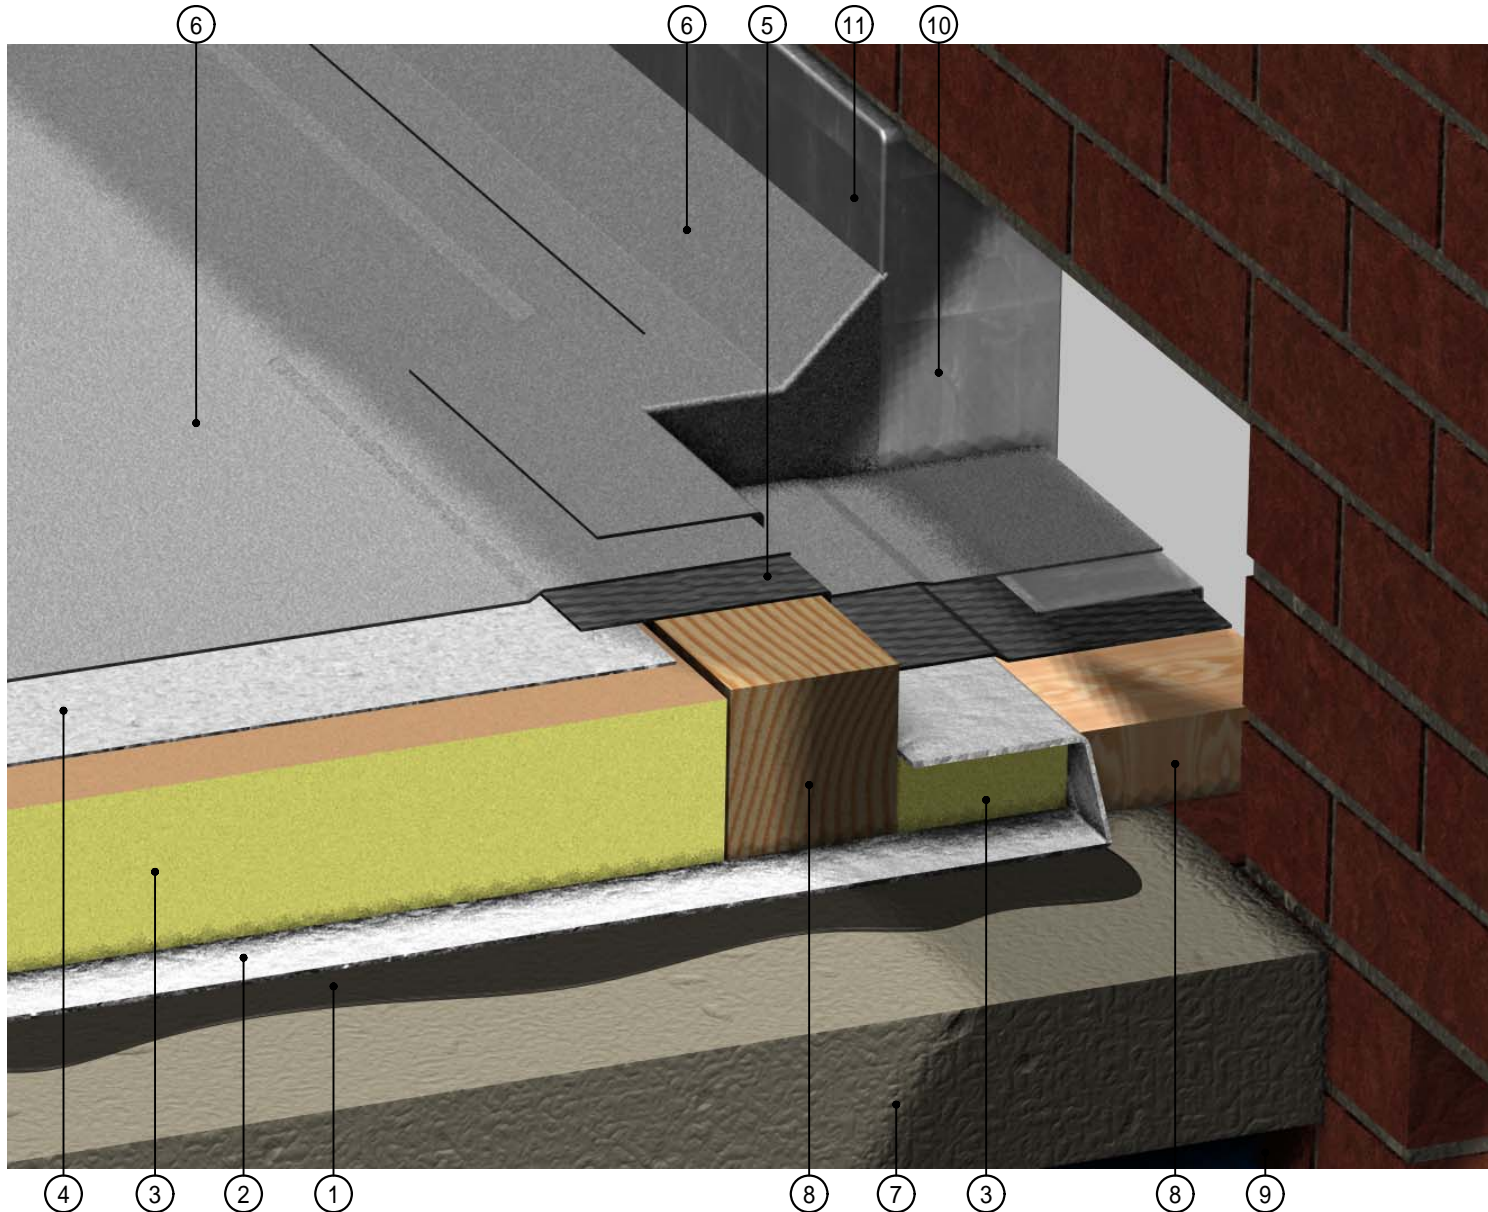

CI/SfB	(47)	Ln2
2006		




1. Esha Primer
2. Esha Vapour Control Barrier
3. EshaTherm Insulation
4. Esha Combined Base and Venting Sheet
5. Esha Detail Base Sheet
6. Esha Cap Sheet
7. Deck
8. Timber edge batten
9. Roof joist
10. Lead chute
11. Lead flashing dressed into chute as per Lead Sheet Association

Section 25b

Lead chute detail through parapet wall

© Copyright 2006 Esha (UK) Limited
Drawings are provided for guidance only.

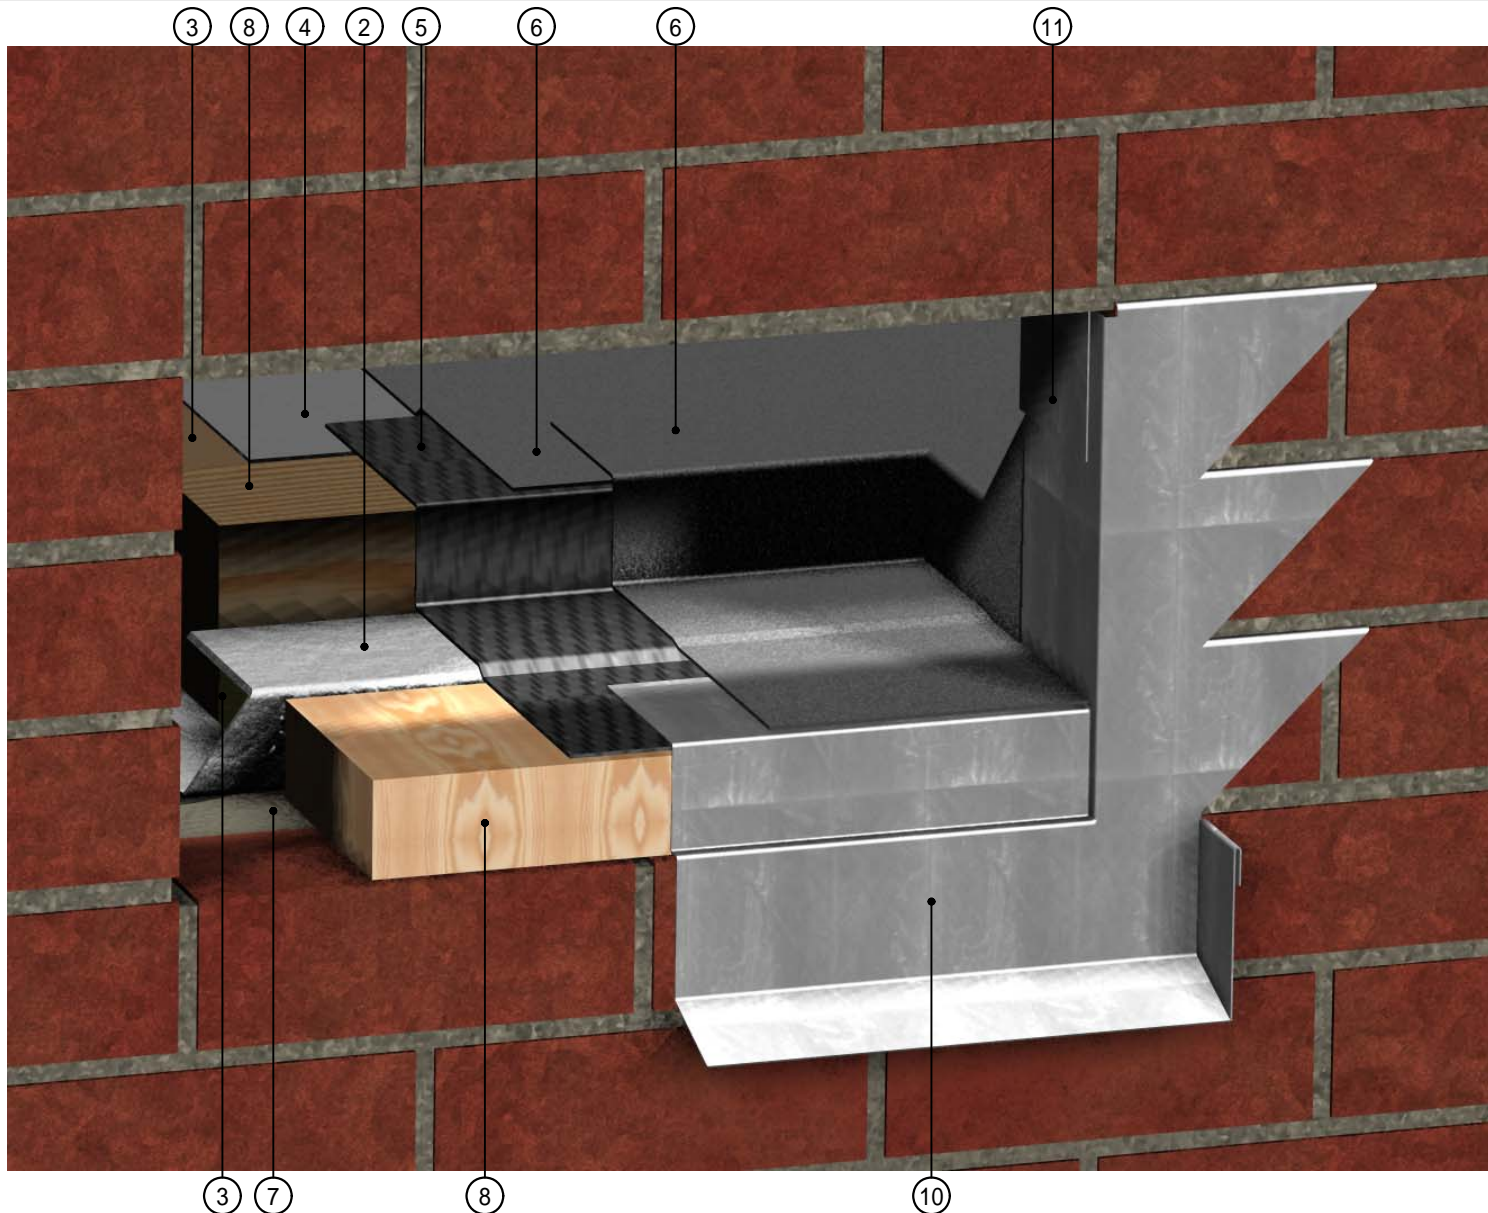

C/S/S/B	(47)	Ln2
2006		



1. Esha Primer
2. Esha Vapour Control Barrier
3. EshaTherm Insulation
4. Esha Combined Base and Venting Sheet
5. Esha Detail Base Sheet
6. Esha Cap Sheet
7. Deck
8. Timber edge batten
9. Roof joist
10. Lead chute
11. Lead flashing dressed into chute as per Lead Sheet Association

Section 25c

Lead chute detail through parapet wall

© Copyright 2006 Esha (UK) Limited
Drawings are provided for guidance only.