

CI/SfB	(47)	Ln2
2006		




1. Esha Primer
2. Esha Vapour Control Barrier
3. EshaTherm Insulation
4. Esha Combined Base and Venting Sheet
5. Esha Detail Base Sheet
6. Esha Cap Sheet
7. Deck
8. Roof joist
9. Wall
10. Fillet
11. Stop batten

Section 10a

Change in level detail on concrete decks

© Copyright 2006 Esha (UK) Limited
 Drawings are provided for guidance only.

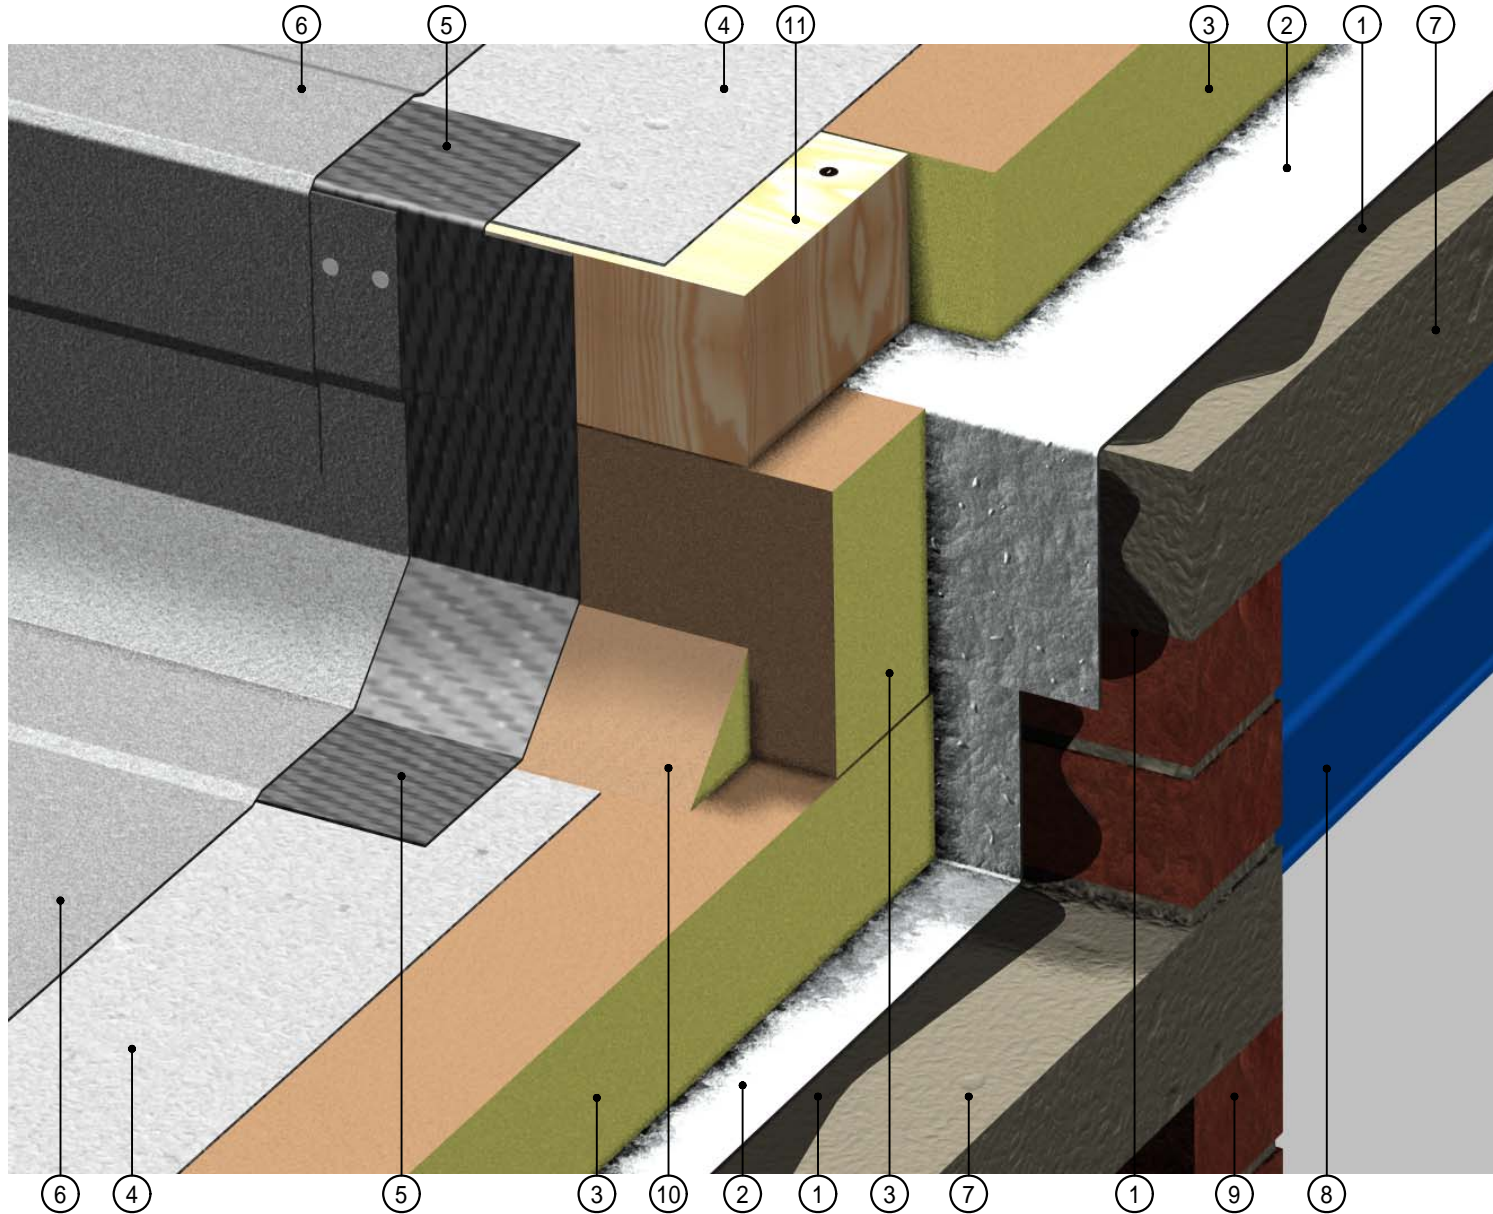

CI/SfB	(47)	Ln2
2006		



1. Esha Primer
2. Esha Vapour Control Barrier
3. EshaTherm Insulation
4. Esha Combined Base and Venting Sheet
5. Esha Detail Base Sheet
6. Esha Cap Sheet
7. Deck
8. Roof joist
9. Wall
10. Fillet
11. Stop batten

Section 10b

Change in level detail on concrete decks

© Copyright 2006 Esha (UK) Limited
Drawings are provided for guidance only.