


CI/SfB	(47)	Ln2
2006		

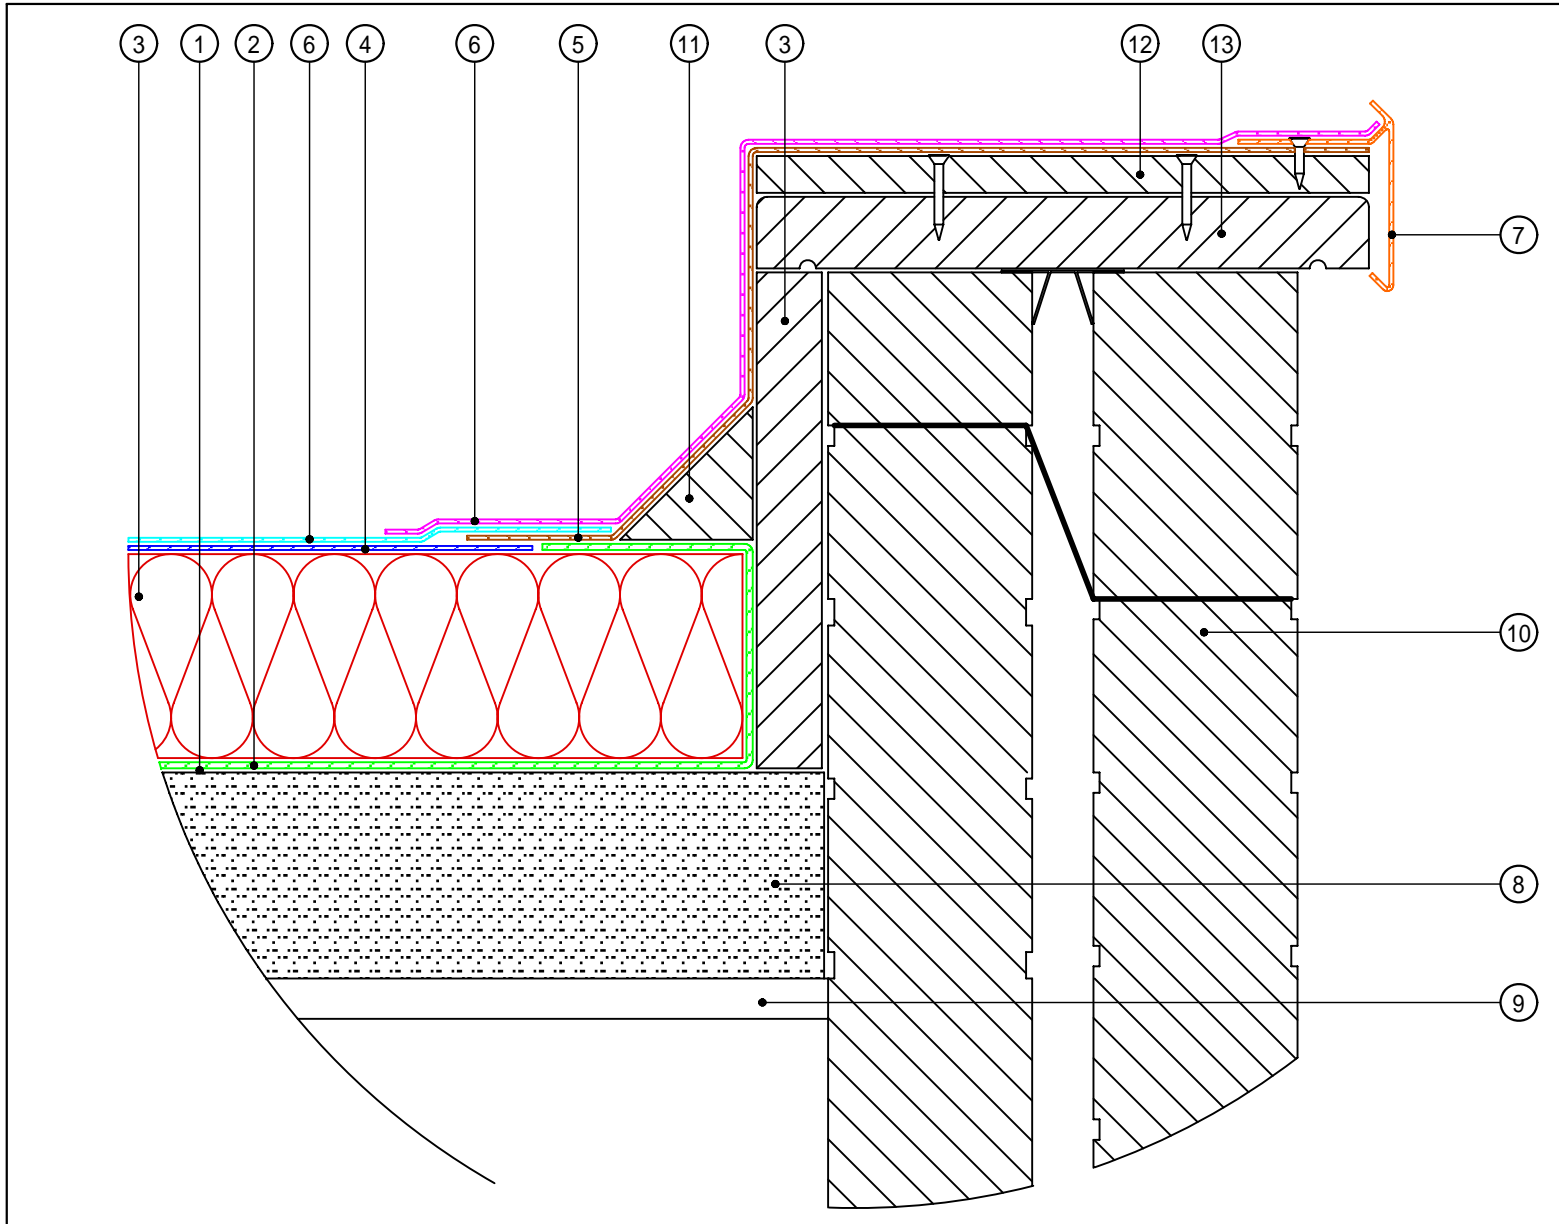


1. Esha Primer
2. Esha Vapour Control Barrier
3. EshaTherm Insulation
4. Esha Combined Base and Venting Sheet
5. Esha Detail Base Sheet
6. Esha Cap Sheet
7. EshaTrim GRP Roof Edge Trim
8. Deck
9. Roof joist
10. Wall
11. Fillet
12. Plywood cap
13. Coping stone



Section 8a

Parapet upstand over coping stone detail with EshaTrim on concrete deck

© Copyright 2006 Esha (UK) Limited
Drawings are provided for guidance only.

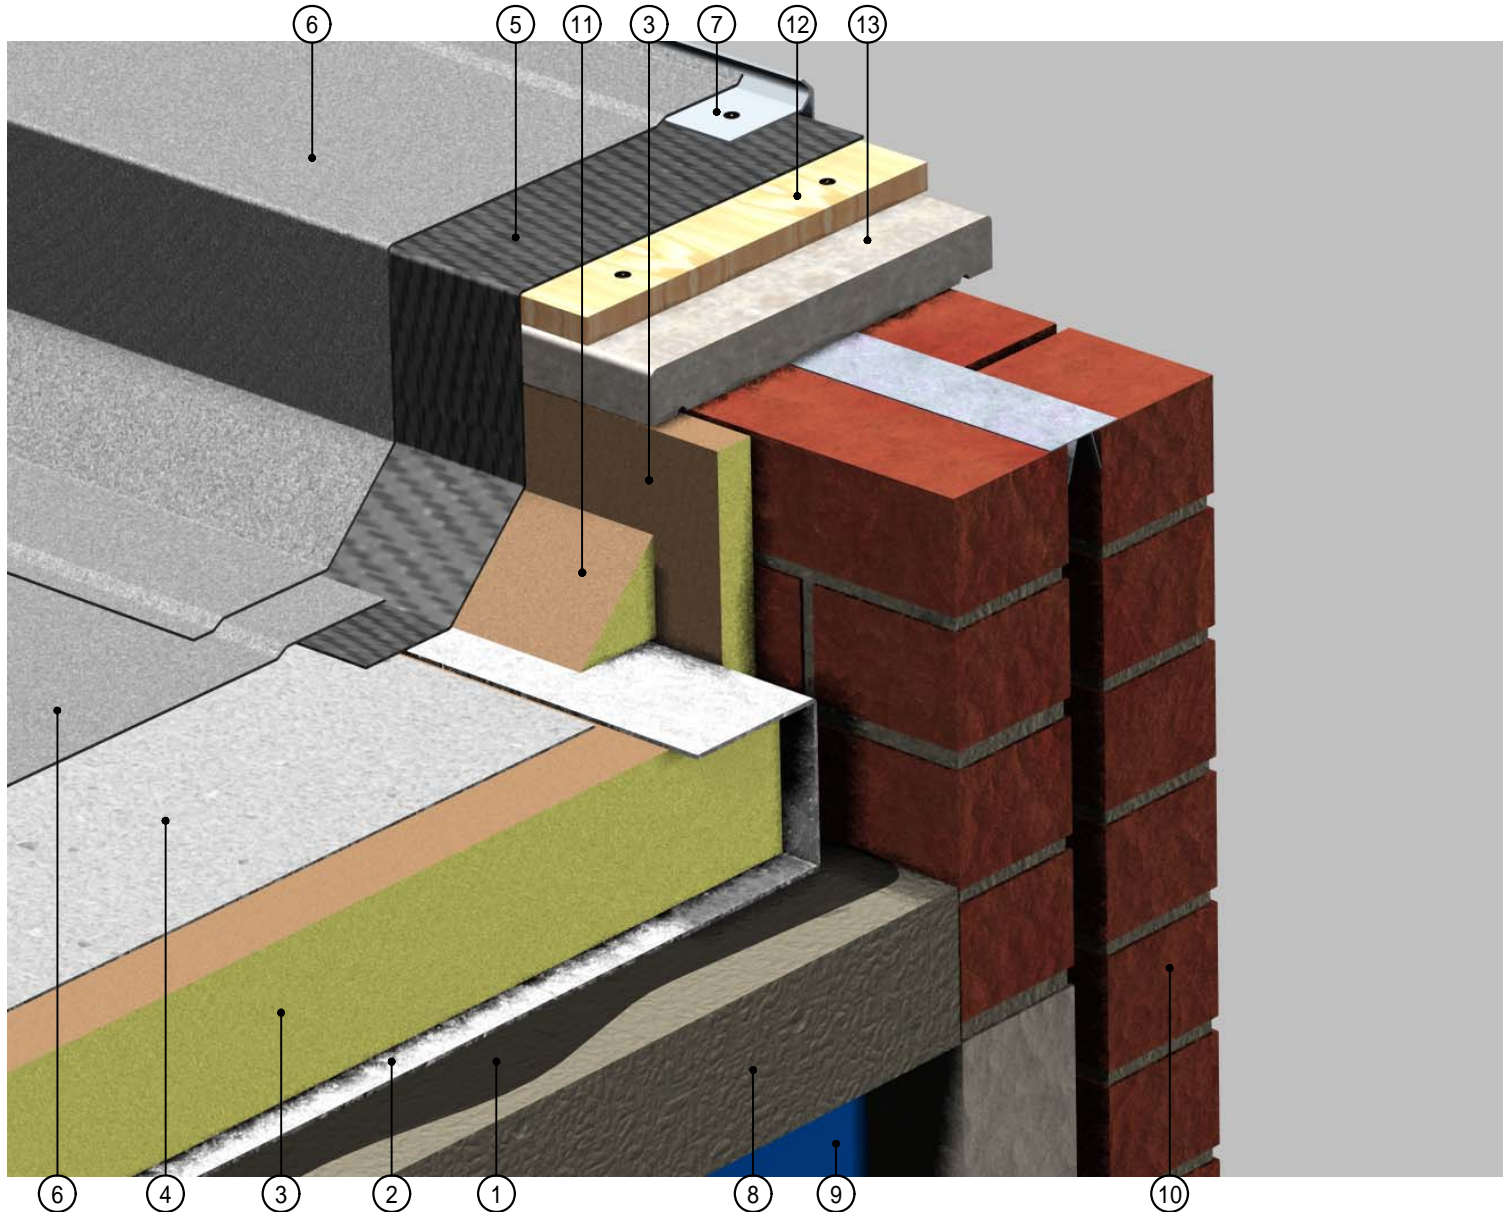

CI/SfB	(47)	Ln2
2006		



1. Esha Primer
2. Esha Vapour Control Barrier
3. EshaTherm Insulation
4. Esha Combined Base and Venting Sheet
5. Esha Detail Base Sheet
6. Esha Cap Sheet
7. EshaTrim GRP Roof Edge Trim
8. Deck
9. Roof joist
10. Wall
11. Fillet
12. Plywood cap
13. Coping stone

Section 8b


Parapet upstand over coping stone detail with EshaTrim on concrete deck

© Copyright 2006 Esha (UK) Limited
Drawings are provided for guidance only.

CI/SfB	(47)	Ln2
2006		




1. Esha Primer
2. Esha Vapour Control Barrier
3. EshaTherm Insulation
4. Esha Combined Base and Venting Sheet
5. Esha Detail Base Sheet
6. Esha Cap Sheet
7. EshaTrim GRP Roof Edge Trim
8. Deck
9. Roof joist
10. Wall
11. Fillet
12. Plywood cap
13. Coping stone

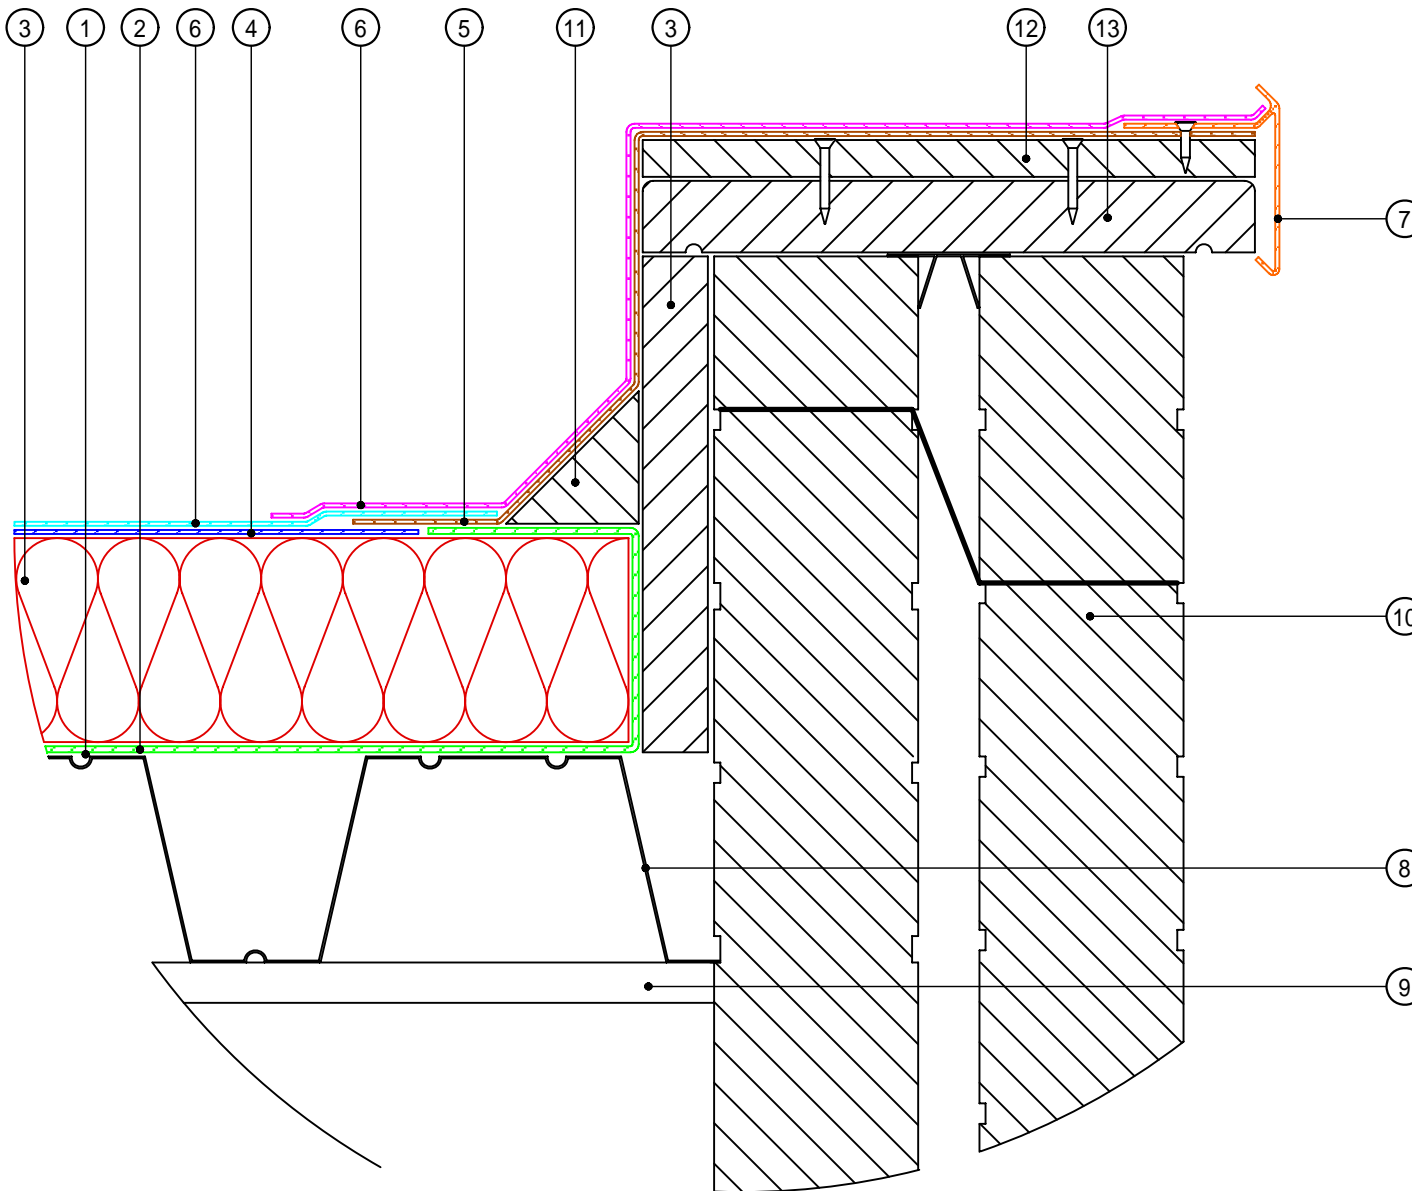

Section 8c

Parapet upstand over coping stone detail with EshaTrim on steel deck

© Copyright 2006 Esha (UK) Limited
Drawings are provided for guidance only.

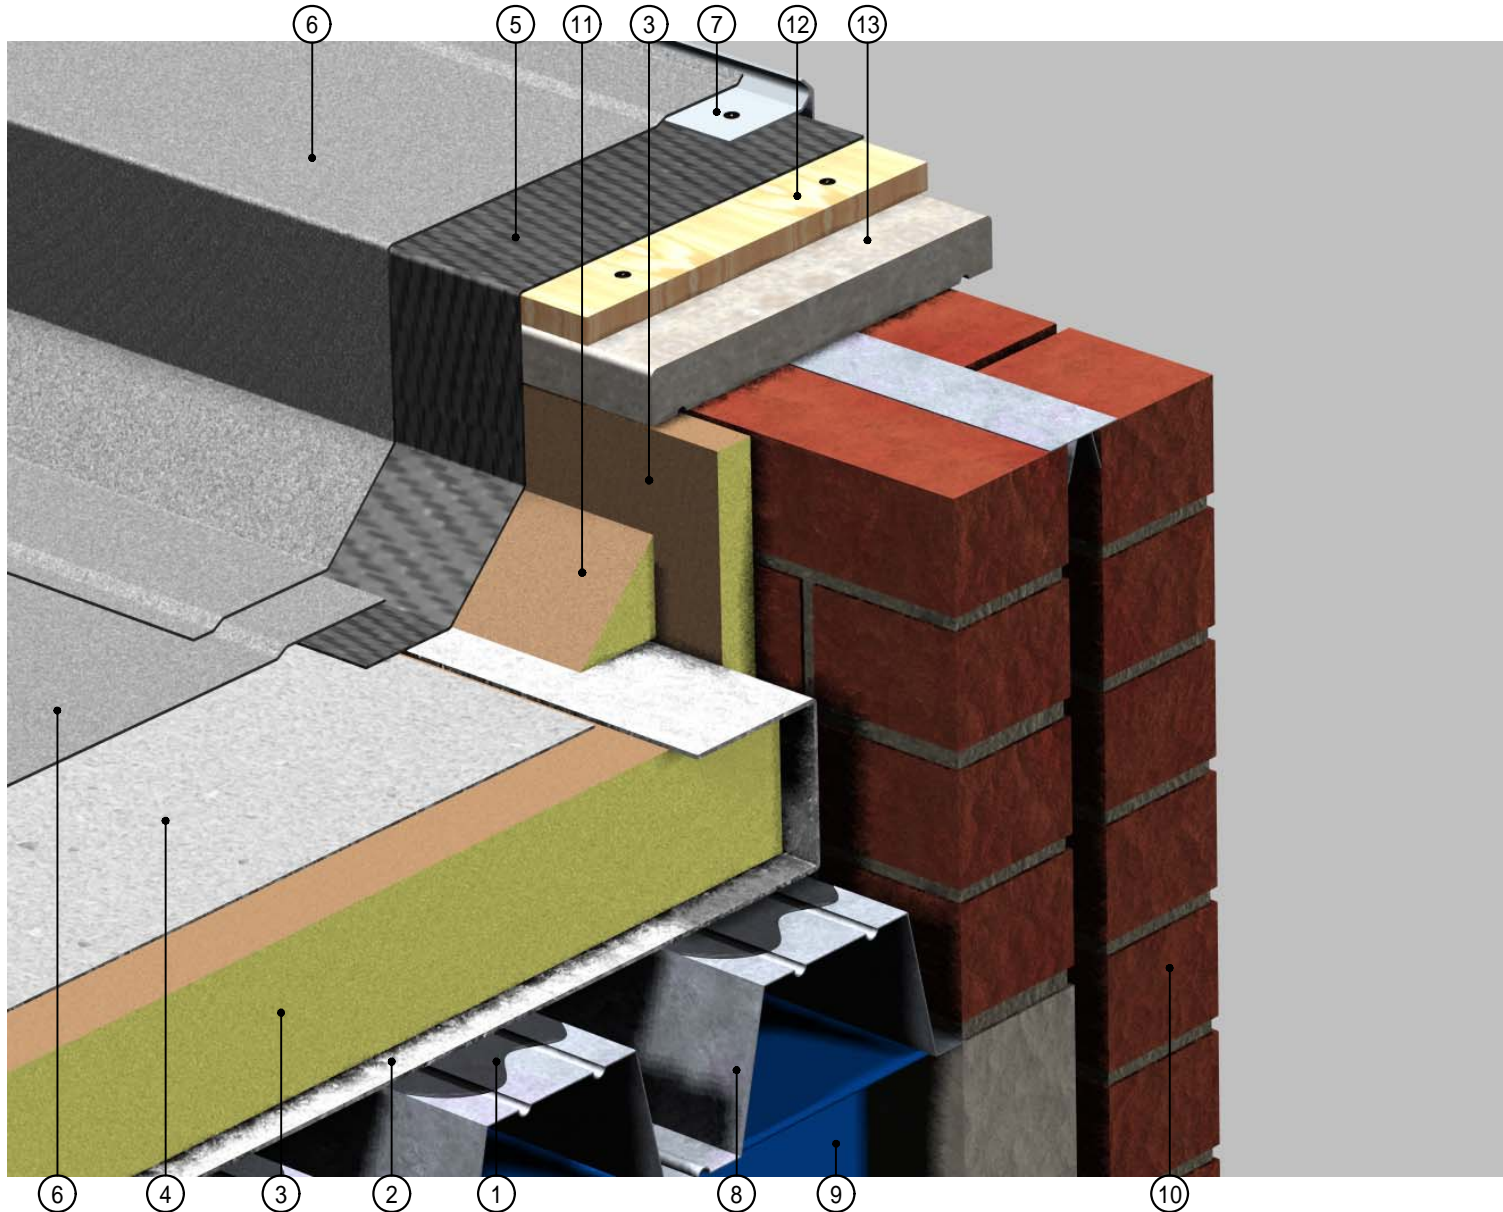

Cl/SfB	(47)	Ln2
2006		



1. Esha Primer
2. Esha Vapour Control Barrier
3. EshaTherm Insulation
4. Esha Combined Base and Venting Sheet
5. Esha Detail Base Sheet
6. Esha Cap Sheet
7. EshaTrim GRP Roof Edge Trim
8. Deck
9. Roof joist
10. Wall
11. Fillet
12. Plywood cap
13. Coping stone

Section 8d

Parapet upstand over coping stone detail with EshaTrim on steel deck

© Copyright 2006 Esha (UK) Limited
Drawings are provided for guidance only.