

CI/SfB	(47)	Ln2
2006		




1. Esha Primer
2. Esha Vapour Control Barrier
3. EshaTherm Insulation
4. Esha Combined Base and Venting Sheet
5. Esha Detail Base Sheet
6. Esha Cap Sheet
7. Timber or PVCu cladding
8. Deck
9. Roof joist
10. Wall
11. Fillet
12. Fixing batten

Section 16a

Upstand detail behind timber or PVCu cladding

© Copyright 2006 Esha (UK) Limited
Drawings are provided for guidance only.

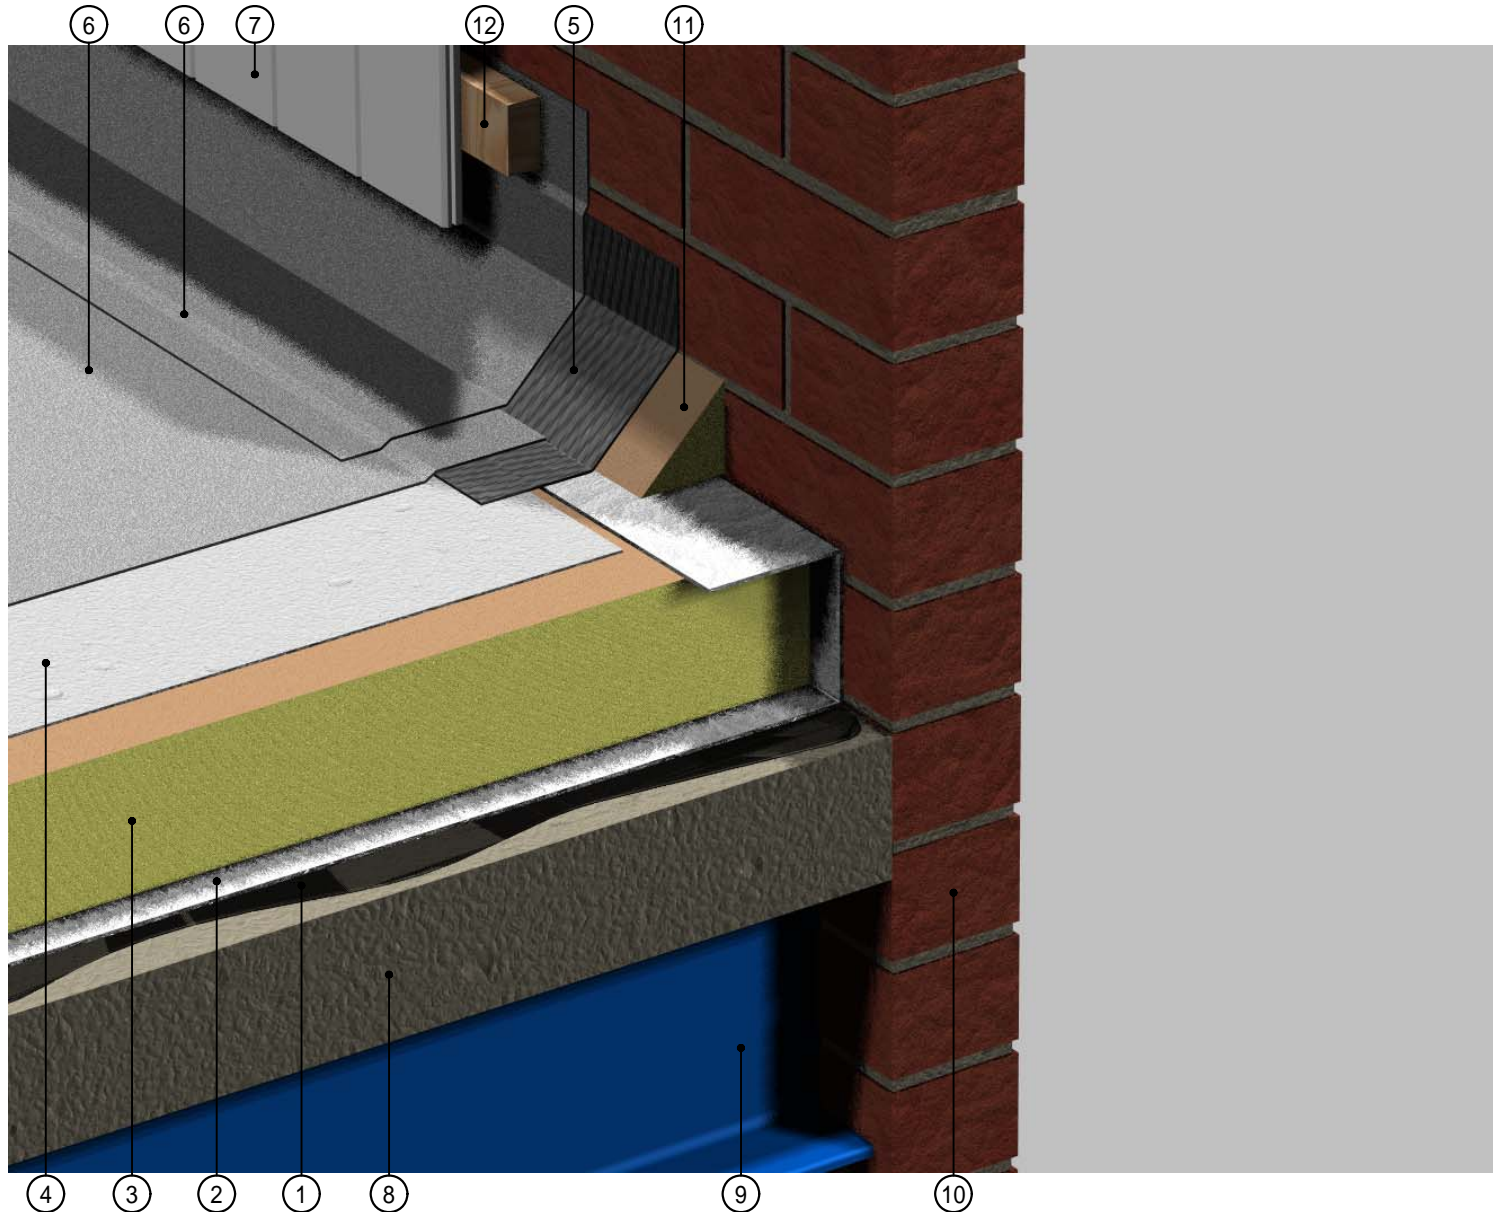

CI/SfB	(47)	Ln2
2006		



1. Esha Primer
2. Esha Vapour Control Barrier
3. EshaTherm Insulation
4. Esha Combined Base and Venting Sheet
5. Esha Detail Base Sheet
6. Esha Cap Sheet
7. Timber or PVCu cladding
8. Deck
9. Roof joist
10. Wall
11. Fillet
12. Fixing batten

Section 16b

Upstand detail behind timber or PVCu cladding

© Copyright 2006 Esha (UK) Limited
 Drawings are provided for guidance only.