


CI/SfB	(47)	Ln2
2008		

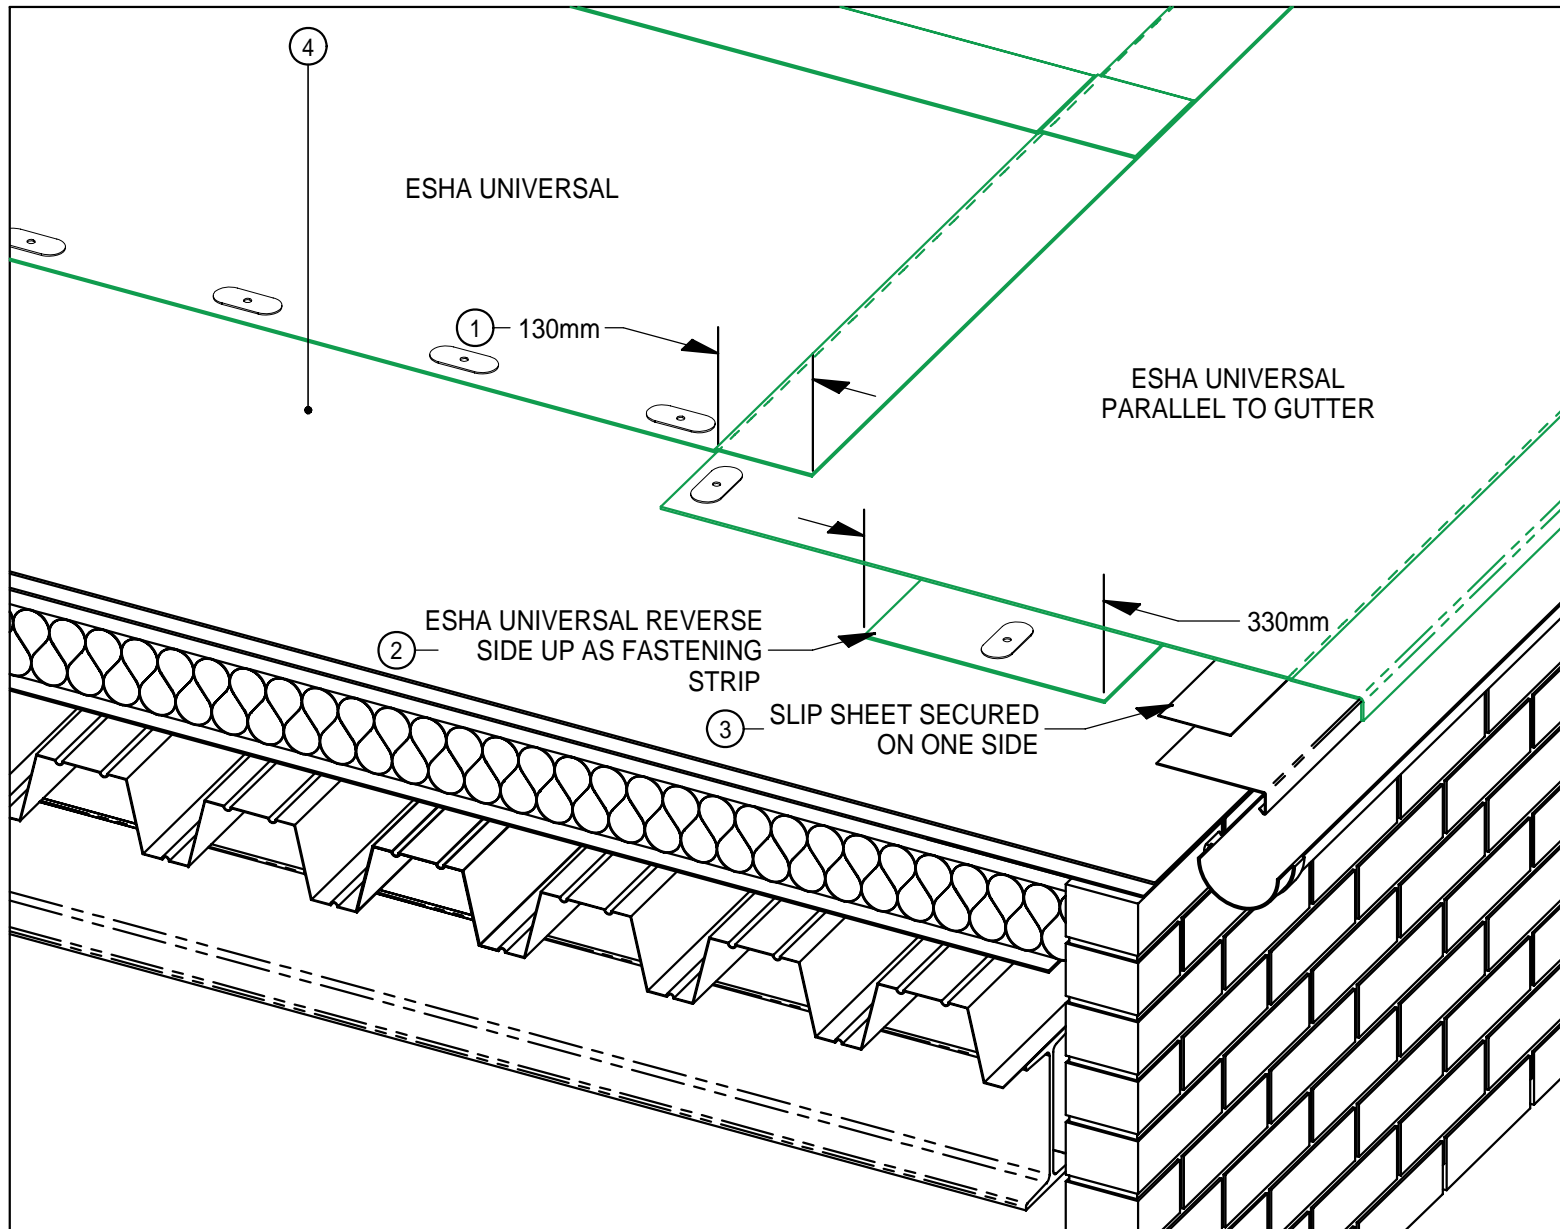

1. Head overlap
2. Esha Universal Bonding Strip
3. Slip Sheet
4. Existing roof surface

Section B - 7 Roof edge detail to gutter. Refurbishment

© Copyright 2008 Esha (UK) Limited  
Drawings are provided for guidance only.