


CI/SfB	(47)	Ln2
2008		

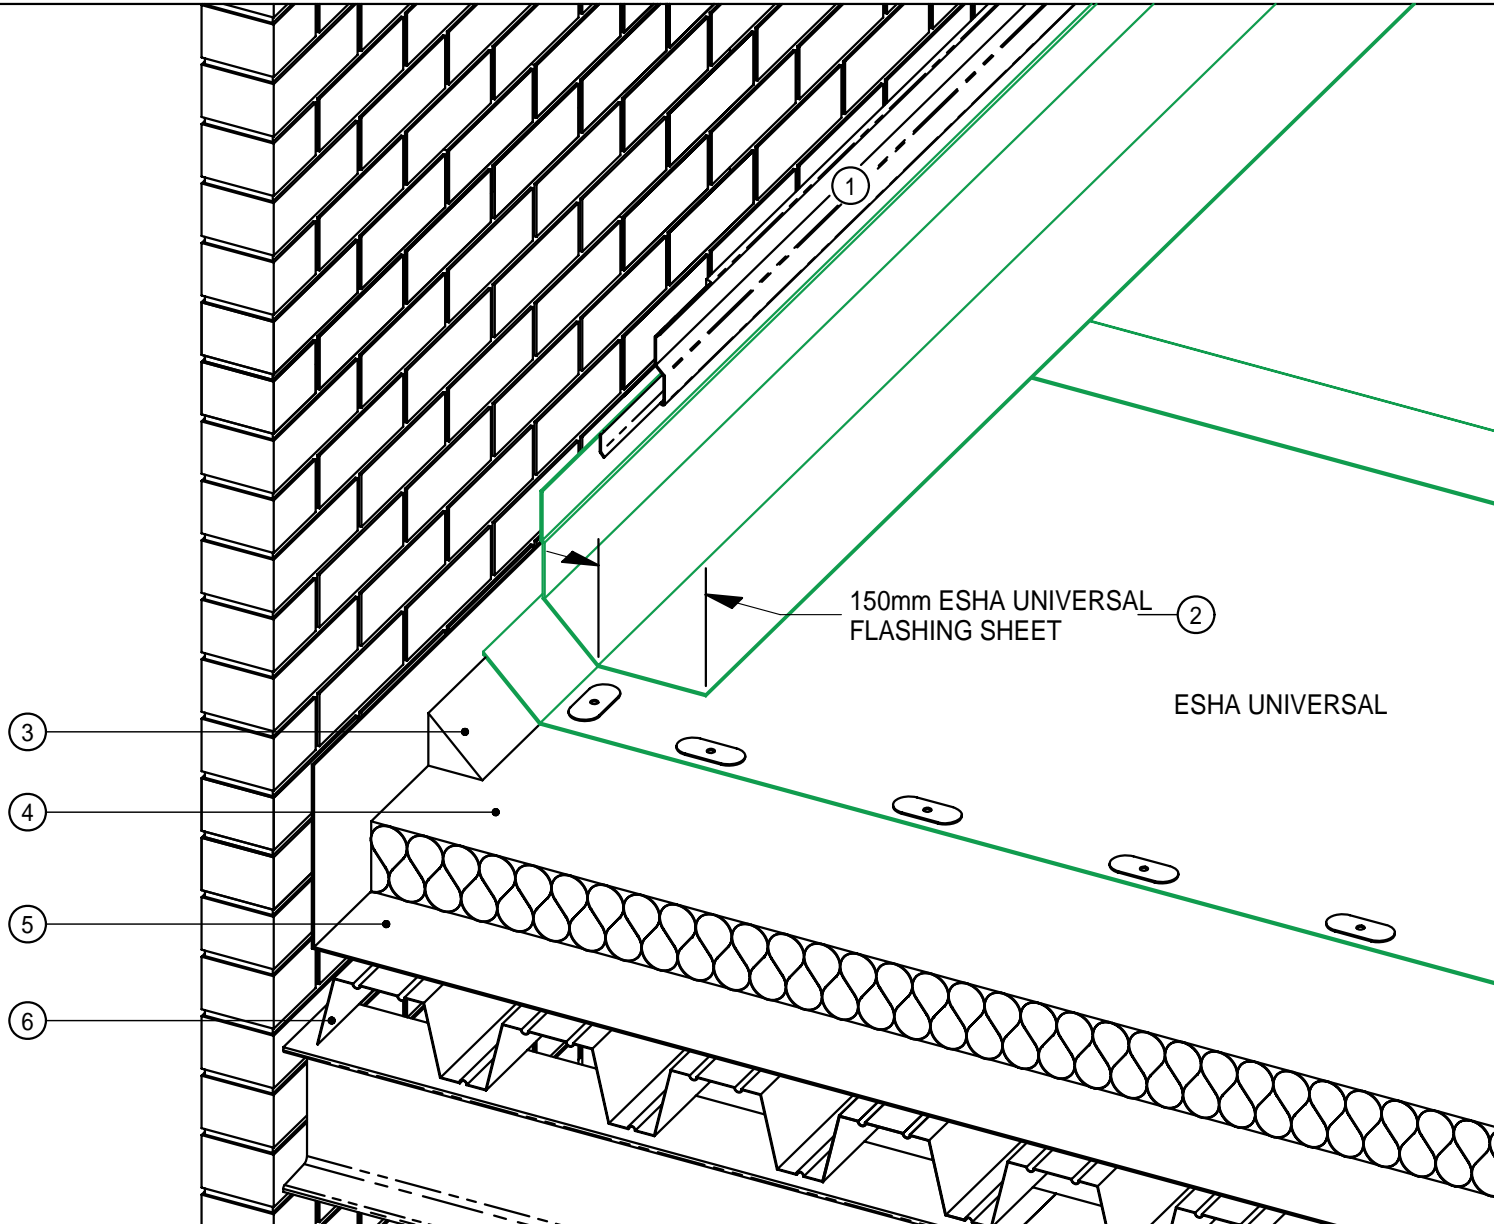

1. Esha Termination Bar
2. Esha Universal Flashing
3. EshaTherm Angle Fillet
4. EshaTherm Insulation
5. Esha Vapour Control Layer
6. Esha Deck Profile Deck

Section A - 9 Flashing to upstand, not insulated. New construction.

© Copyright 2008 Esha (UK) Limited
 Drawings are provided for guidance only.