


C/S/IB	(47)	Ln2
2006		

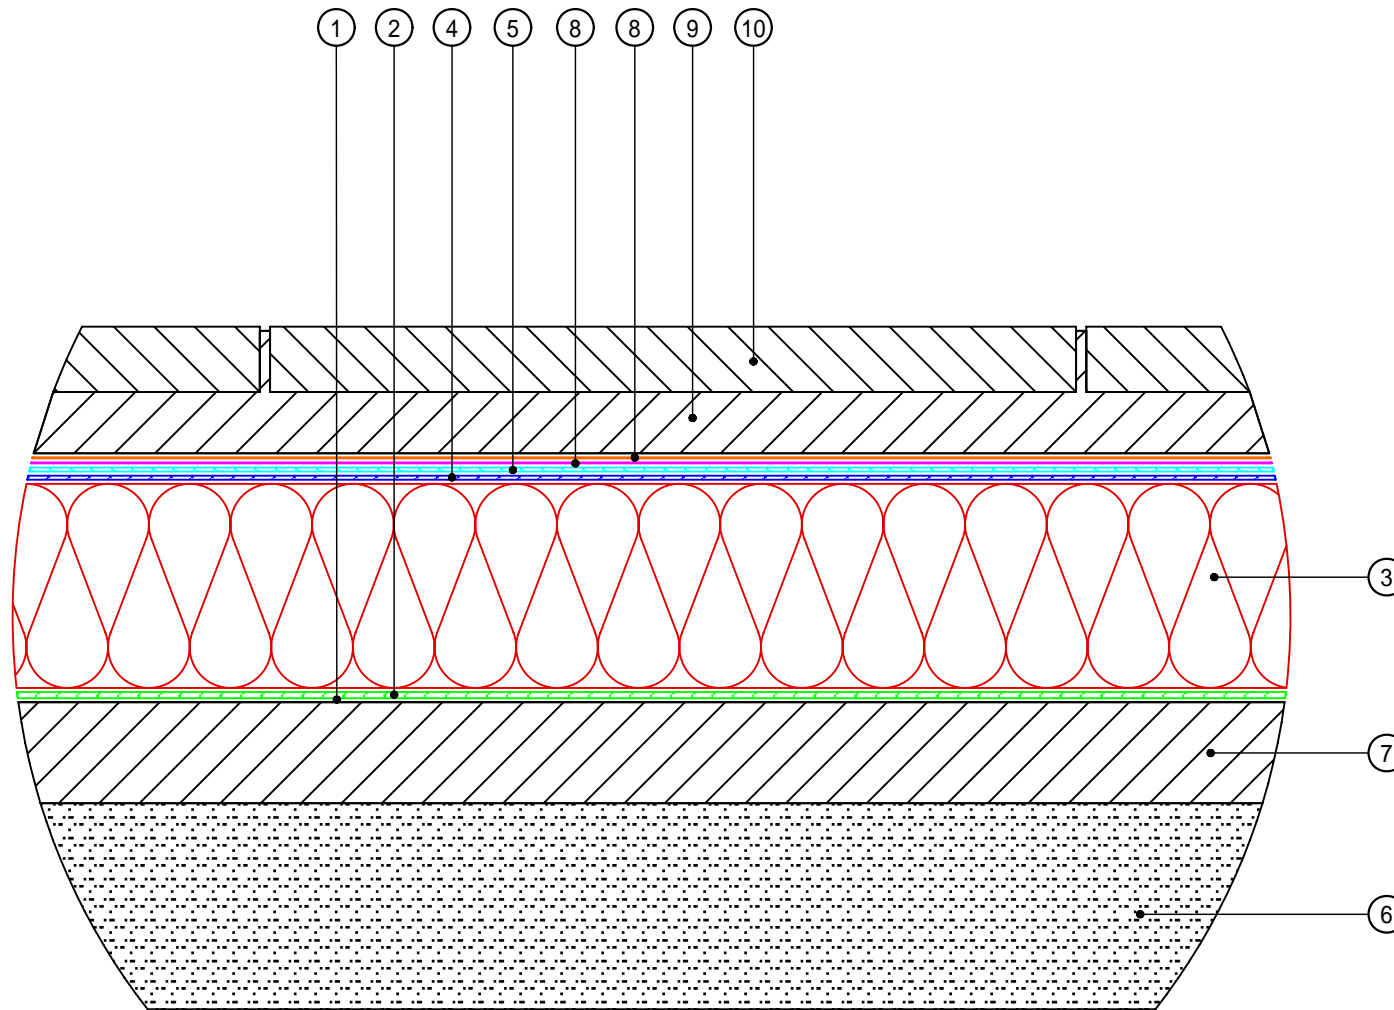


1. Esha Primer
2. Esha Vapour Control Barrier
3. EshaTherm Insulation
4. Esha Base Sheet
5. Esha Cap Sheet
6. Deck
7. Screed to fall
8. Loose laid slip layers
9. Sand and cement bedding
10. Paving slab



Section 24a

Paved roof terrace - bedded on a loose laid slip layer

© Copyright 2006 Esha (UK) Limited  
Drawings are provided for guidance only.

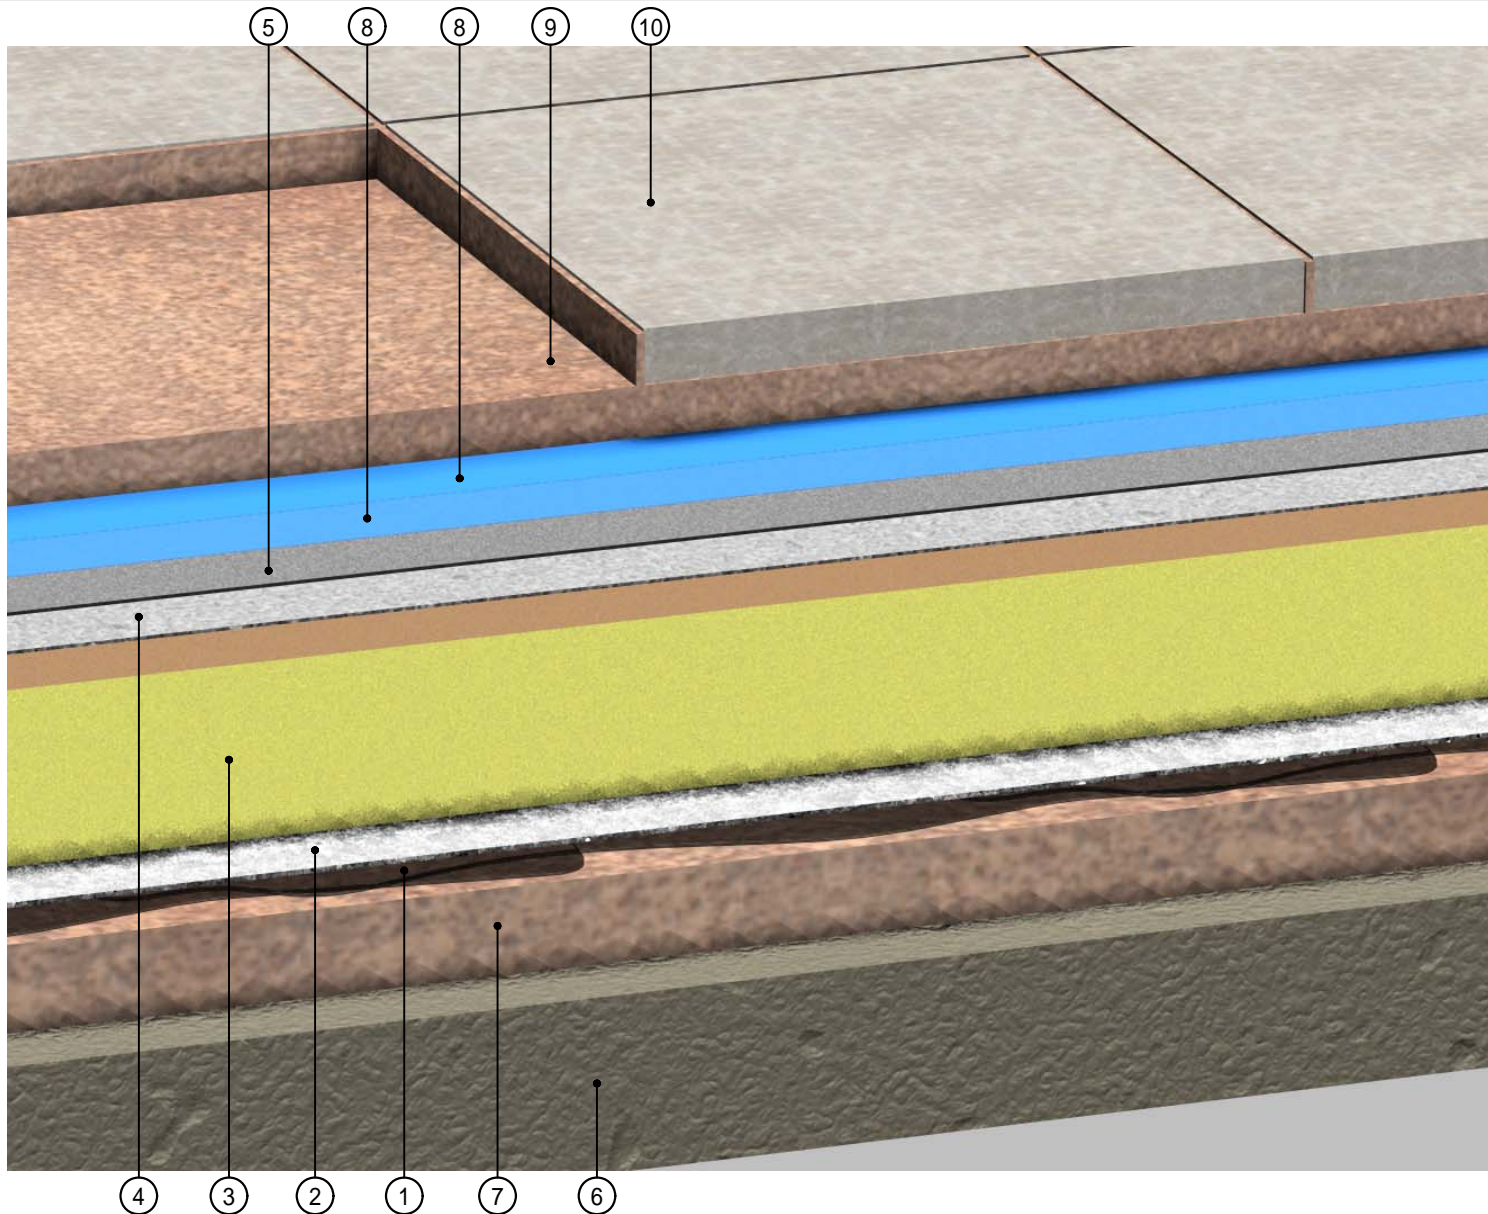

CI/SfB	(47)	Ln2
2006		



1. Esha Primer
2. Esha Vapour Control Barrier
3. EshaTherm Insulation
4. Esha Base Sheet
5. Esha Cap Sheet
6. Deck
7. Screed to fall
8. Loose laid slip layers
9. Sand and cement bedding
10. Paving slab

Section 24b


Paved roof terrace - bedded on loose laid slip layer

© Copyright 2006 Esha (UK) Limited  
Drawings are provided for guidance only.

CI/SfB	(47)	Ln2
2006		




1. Esha Primer
2. Esha Vapour Control Barrier
3. EshaTherm Insulation
4. Esha Base Sheet
5. Esha Cap Sheet
6. Deck
7. Screed to fall
8. Paving support pad
9. Paving slab

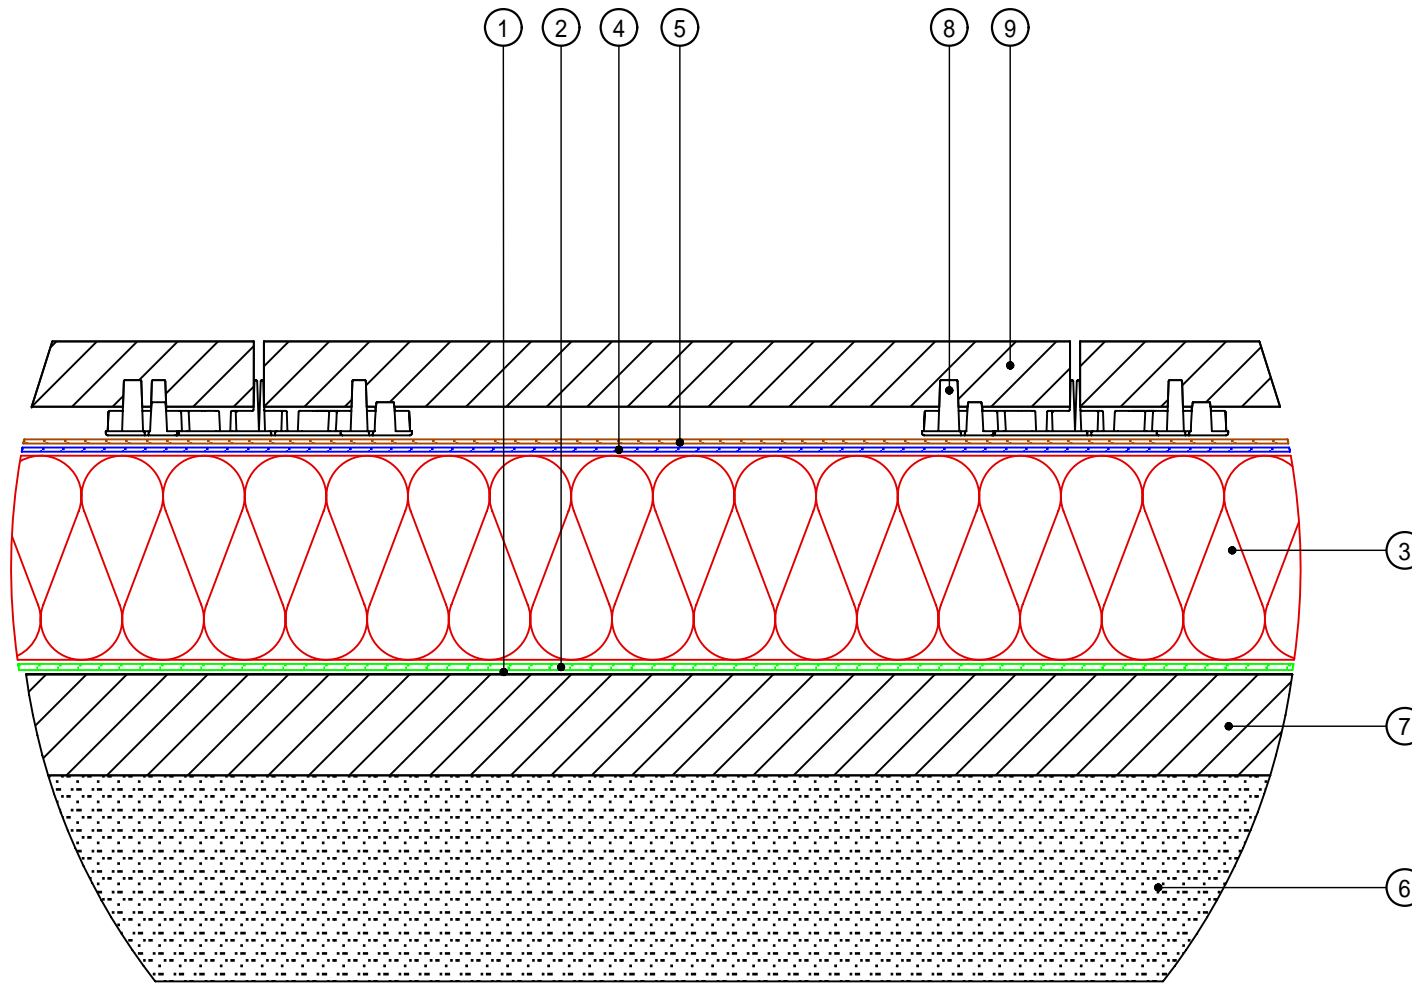

Section 24c

Paved roof terrace using paving support pads

© Copyright 2006 Esha (UK) Limited  
 Drawings are provided for guidance only.

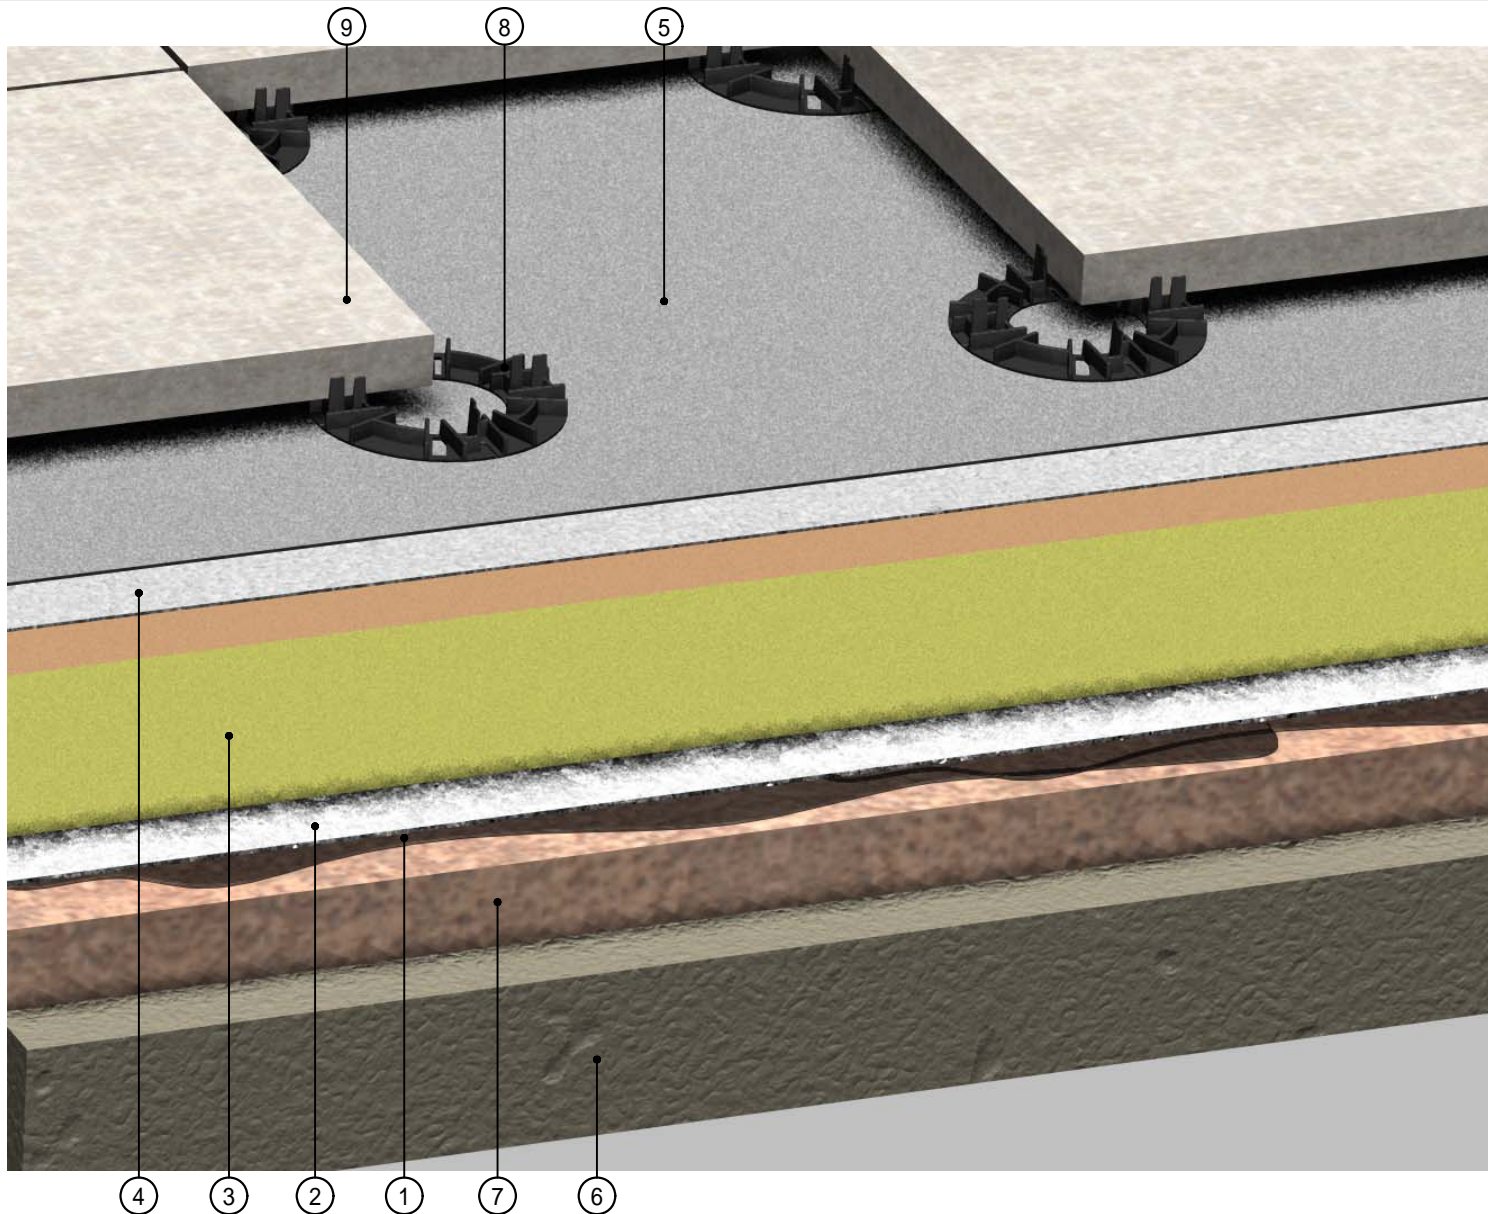

C/S/S/B	(47)	Ln2
2006		



1. Esha Primer
2. Esha Vapour Control Barrier
3. EshaTherm Insulation
4. Esha Base Sheet
5. Esha Cap Sheet
6. Deck
7. Screed to fall
8. Paving support pad
9. Paving slab

Section 24d

Paved roof terrace using paving support pads

© Copyright 2006 Esha (UK) Limited  
 Drawings are provided for guidance only.