


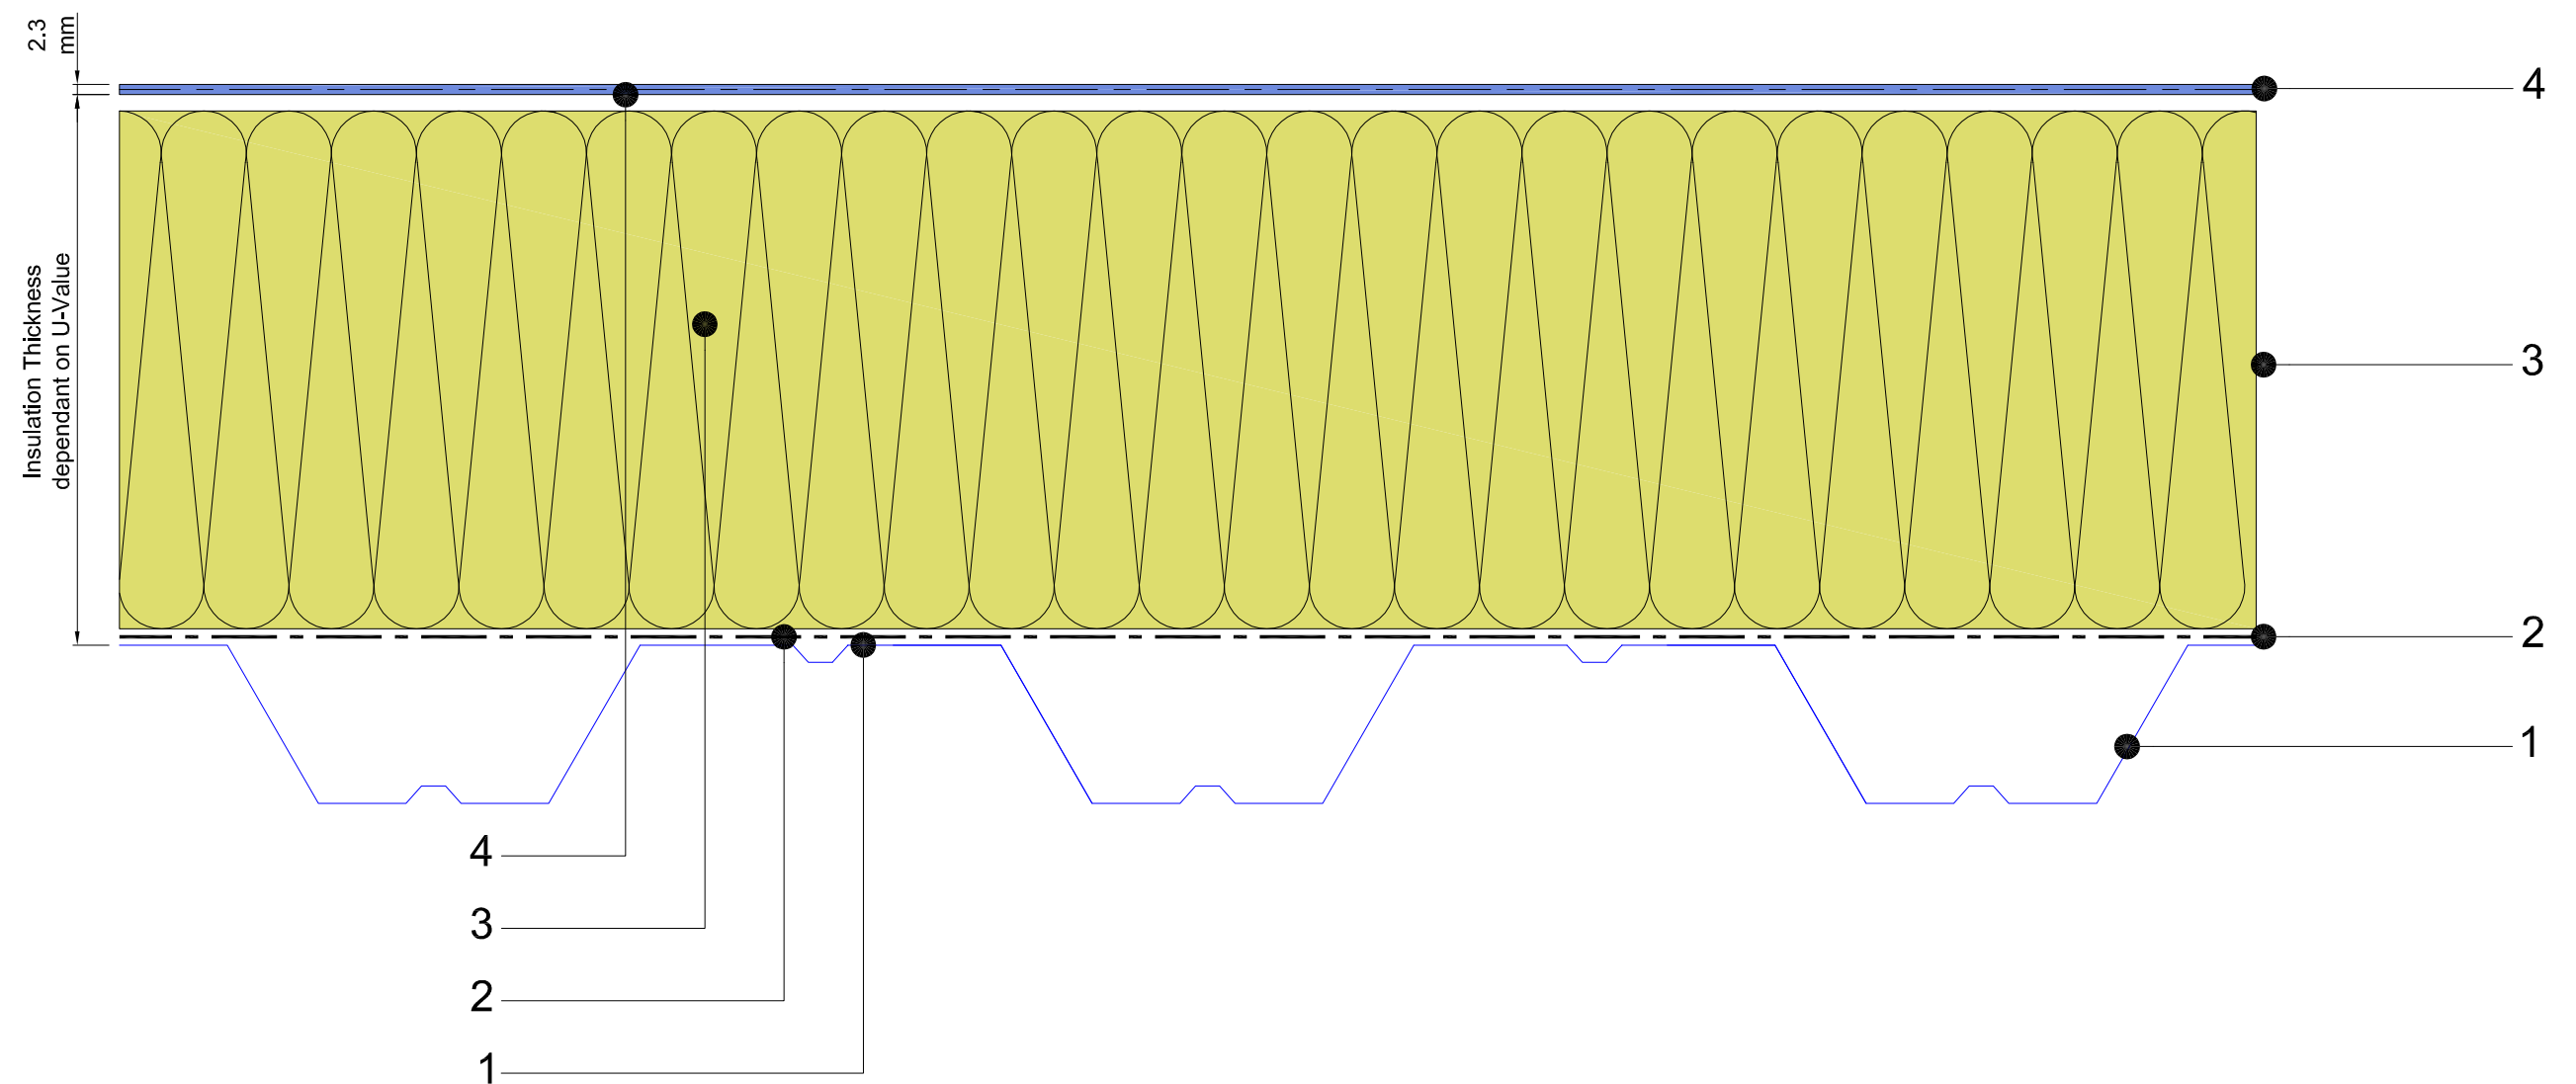

1. Metal decking
2. Self adhesive vapour barrier.
3. Tapered or uniform polyurethane insulation adhered to base with Radmat adhesive layer.
 - > Self adhesive foil to all board joints.
4. Paraflex System
 - > Paraflex universal primer
 - > Hand cast kiln dried sand
 - > Paraflex FD 1.5 mm initial coat
 - > Radmat 165Kg reinforcement layer
 - > Paraflex FD 0.8mm top coat



TITLE **WARM ROOF PARAFLEX
METAL DECK BUILD UP**

DATE: **Aug ' 09** SCALE **N.T.S.**

DRAWING NUMBER
RAD-PAR-201