


Membrane sealed by cladding contractor to Paraflex. Any membrane sealed direct to Paraflex must be checked for compatibility by the cladding contractor.

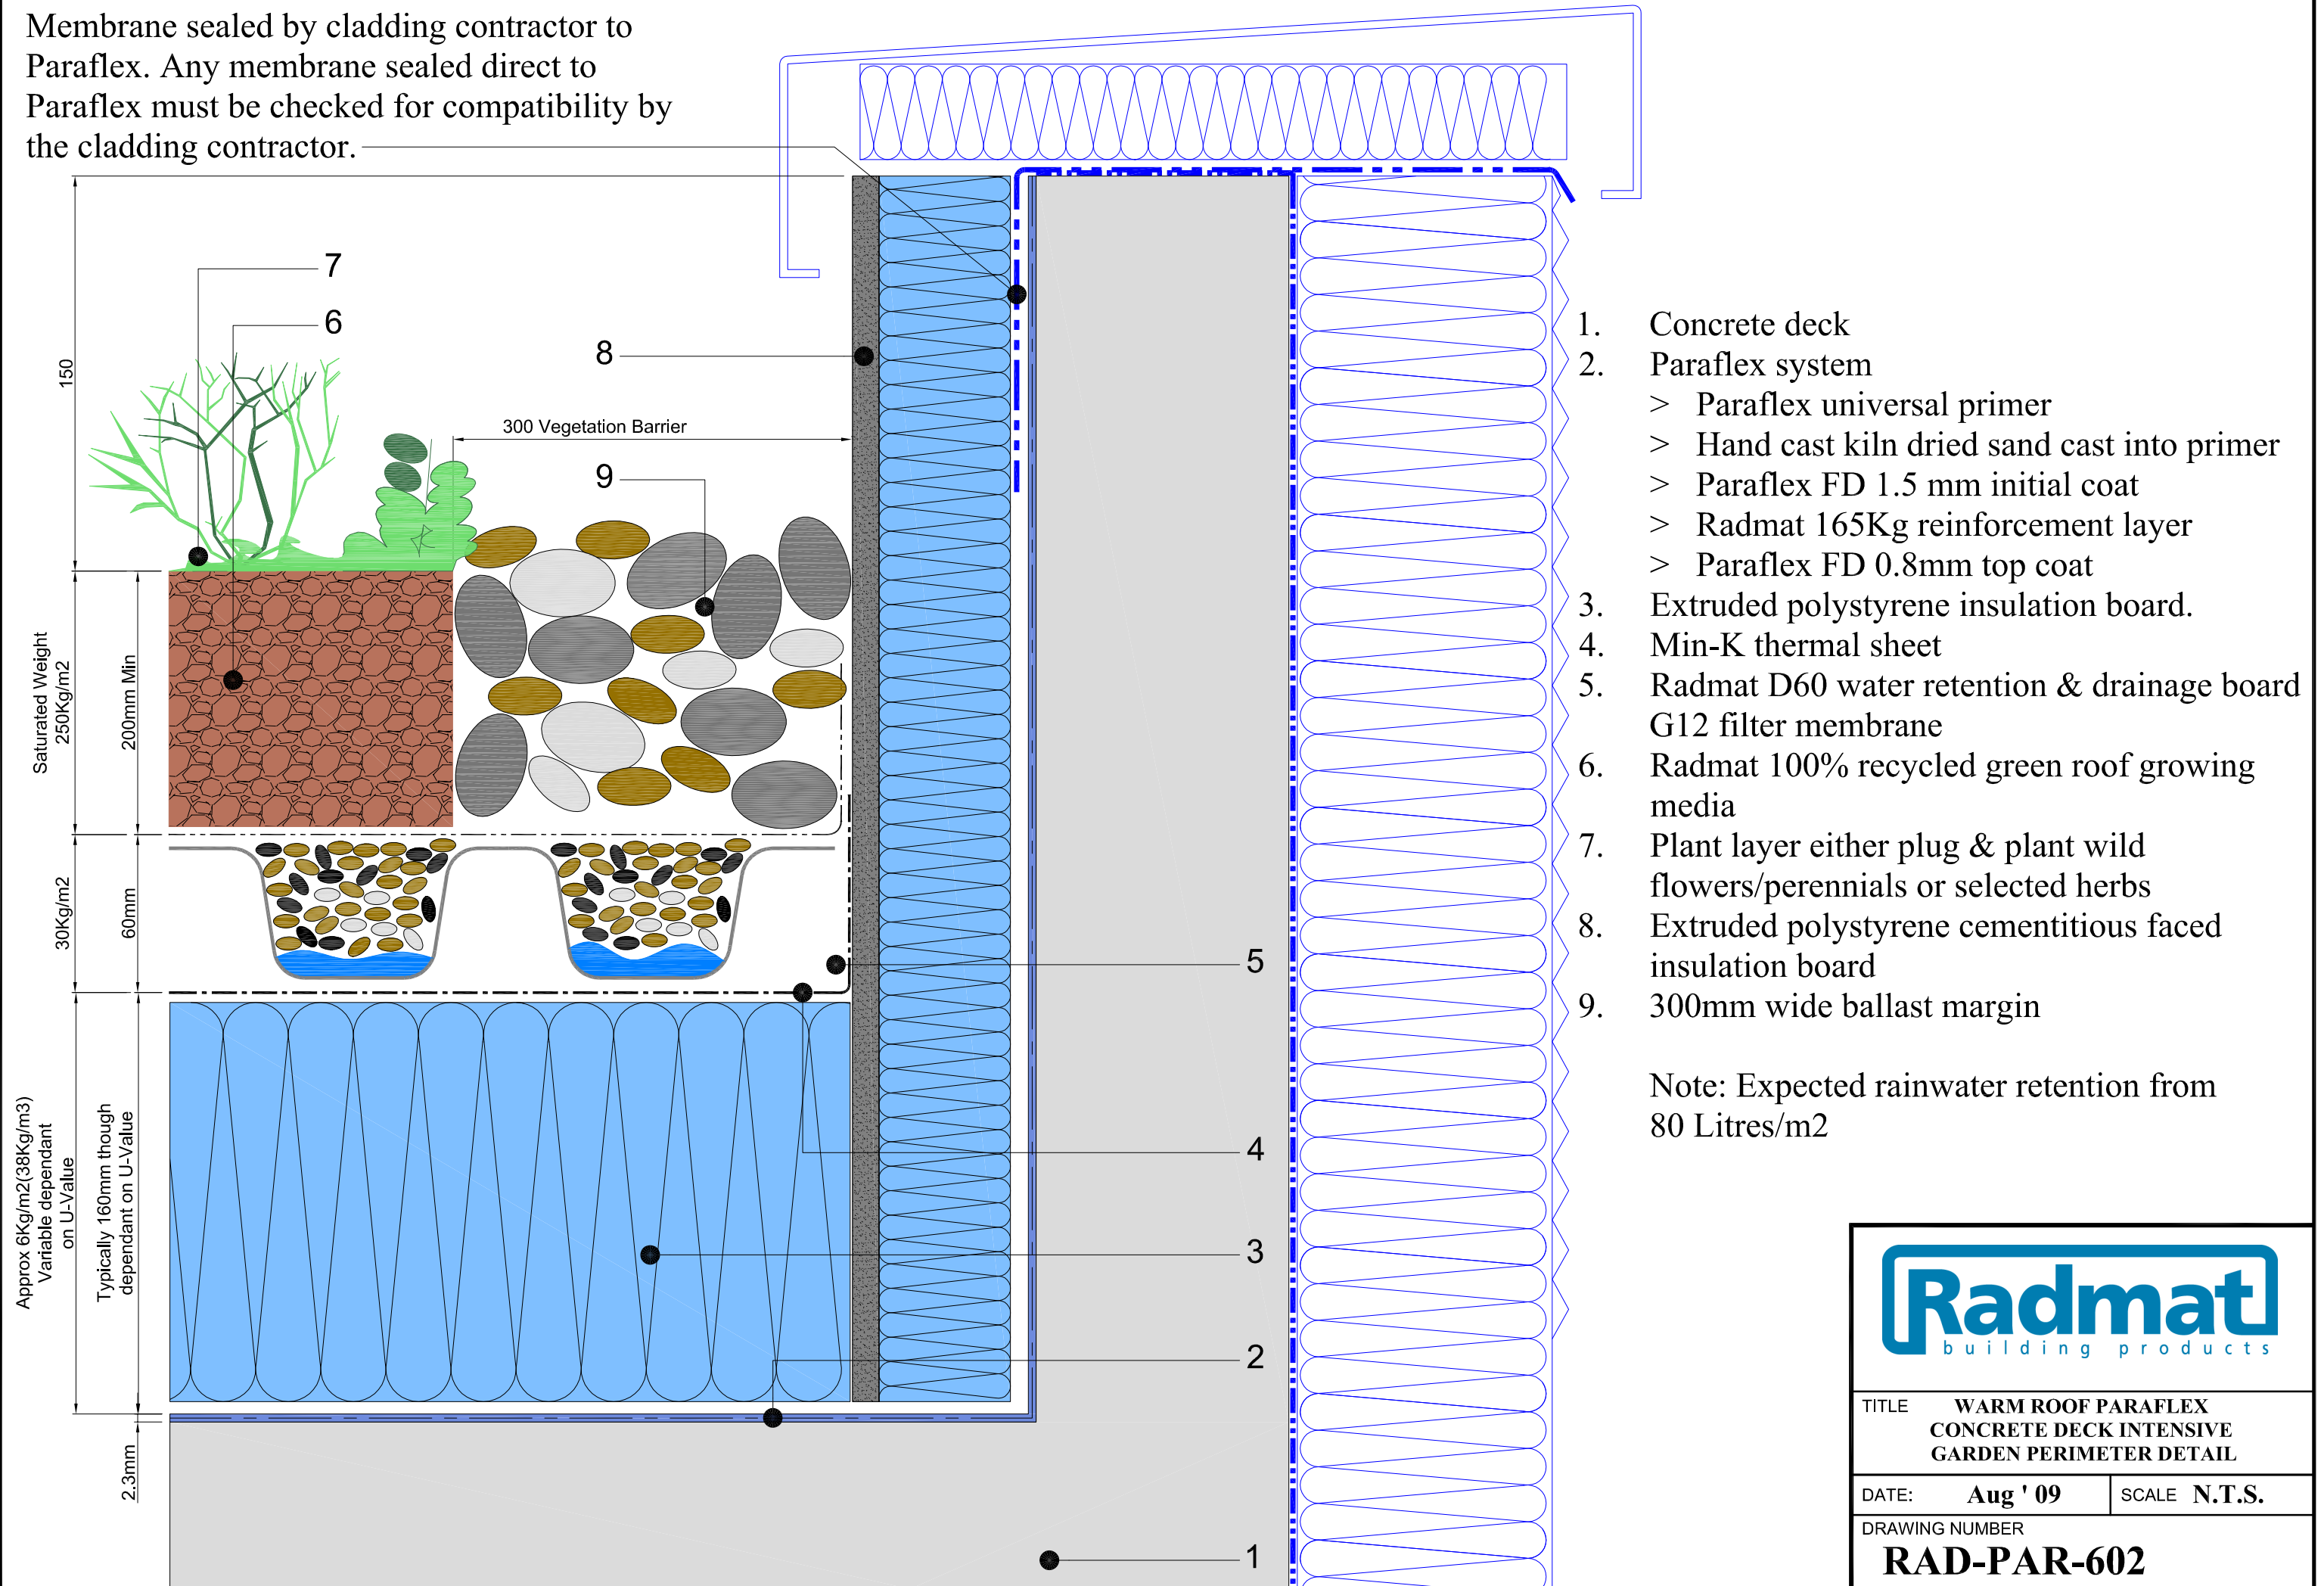

Radmat building products	
TITLE WARM ROOF PARAFLEX CONCRETE DECK INTENSIVE GARDEN PERIMETER DETAIL	
DATE: Aug ' 09	SCALE N.T.S.
DRAWING NUMBER RAD-PAR-602	