


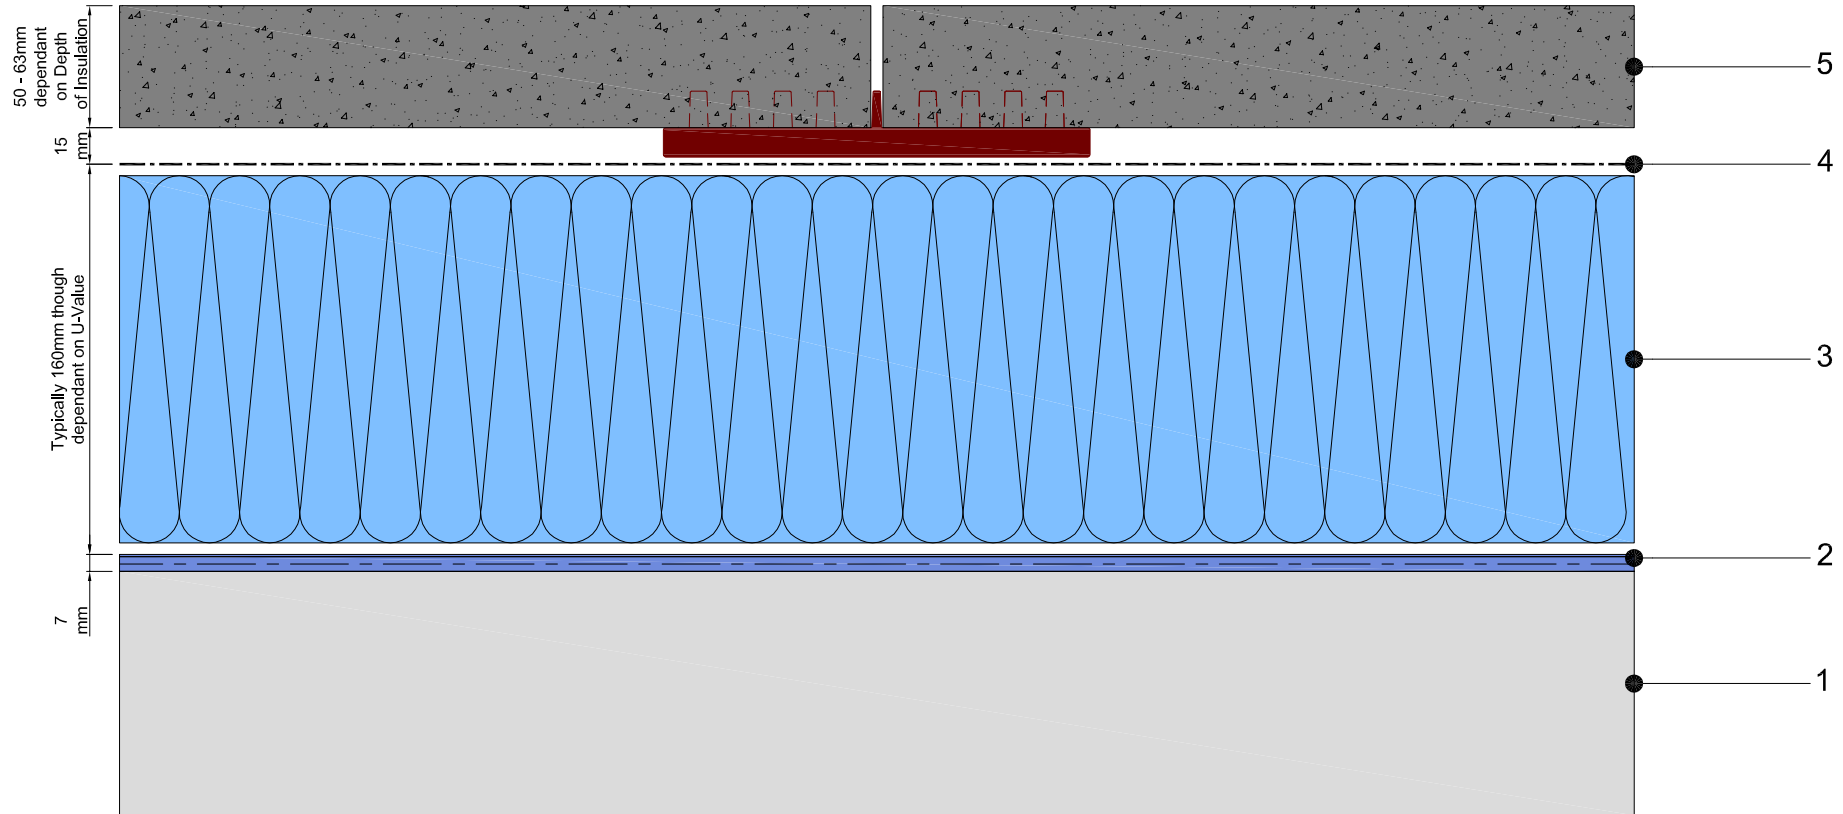

1. Concrete deck
2. Permaquik 6100 system
 - > Radmat Permaquik 6100 3mm hot melt membrane
 - > Radmat 2016 reinforcement fleece
 - > Radmat Permaquik 6100 3mm hot melt membrane
 - > Radmat protection sheet
3. Extruded polystyrene insulation board
4. Min-K thermal sheet
5. Paviers and ballast margin



TITLE **PERMAQUIK 6100 SYSTEM
INVERTED ROOF BUILD UP**

DATE: **April ' 09** SCALE **N.T.S.**

DRAWING NUMBER
RAD-PQ-100