


1. Concrete deck
2. Permaquik 6100 system
 - > Radmat Permaquik 6100 3mm hot melt membrane
 - > Radmat 2016 reinforcement fleece
 - > Radmat Permaquik 6100 3mm hot melt membrane
 - > Radmat protection sheet
3. Extruded polystyrene insulation board
4. Min-K thermal sheet
5. Paviers and ballast margin
6. Extruded polystyrene cementitious faced insulation board
7. Radflex 125 expansion joint

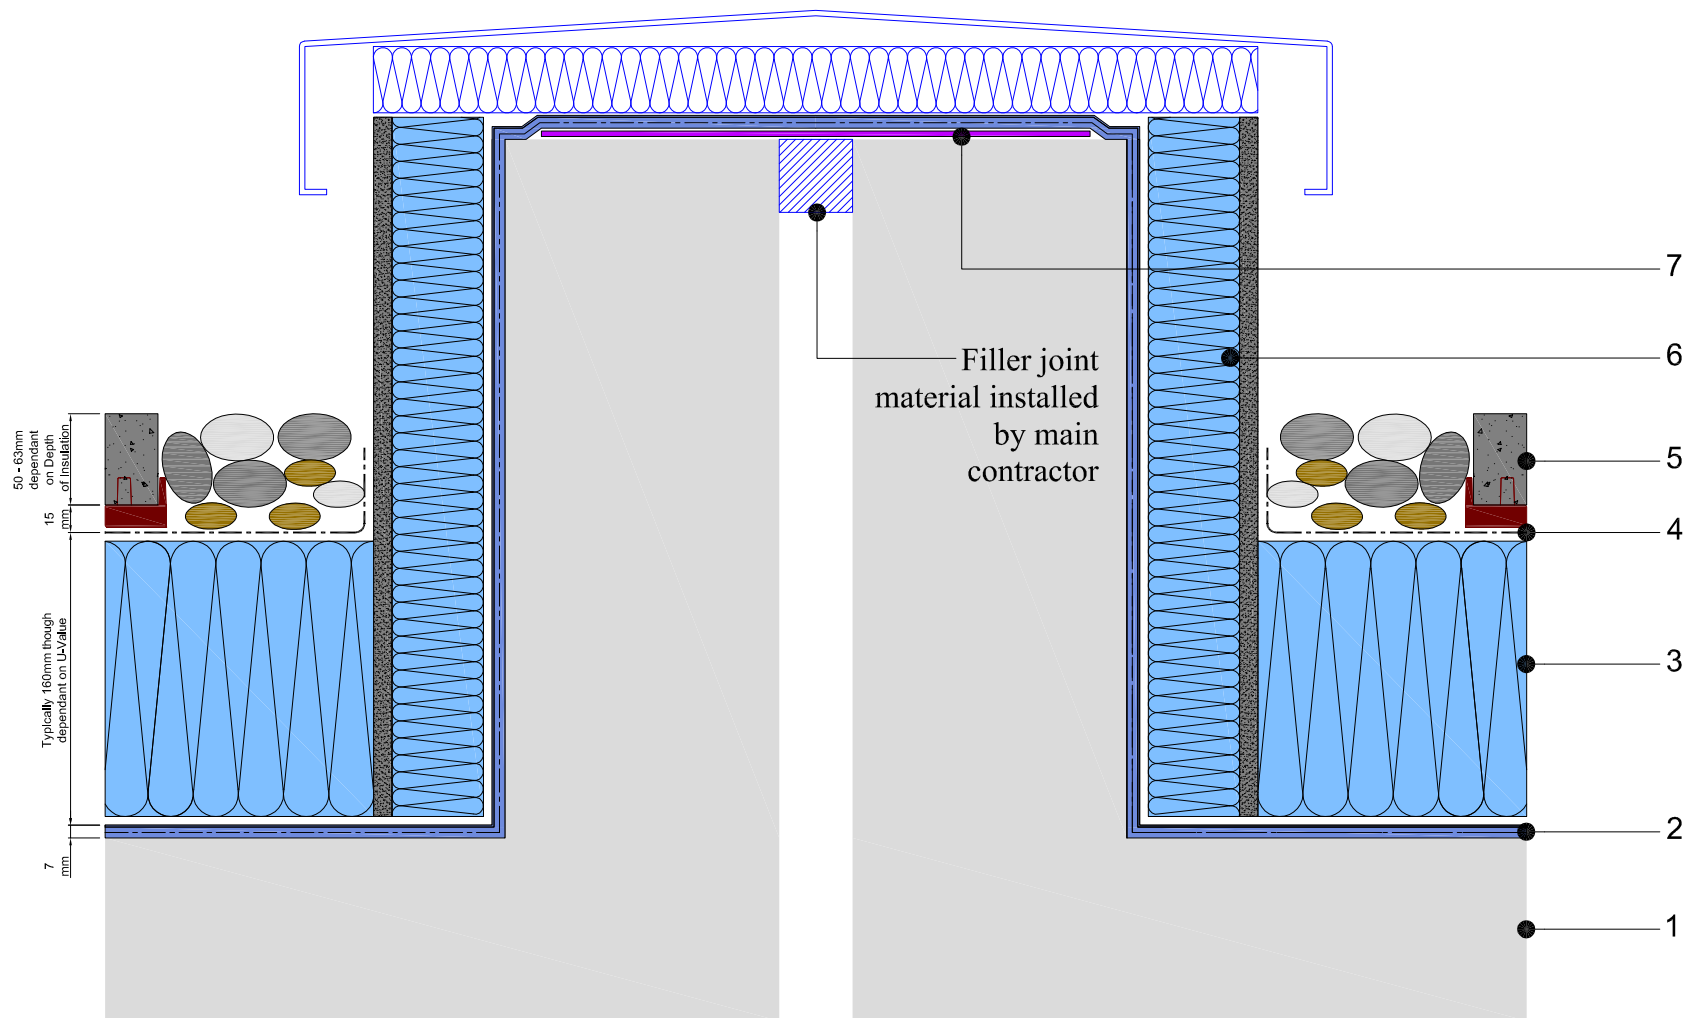

TITLE **INVERTED PERMAQUIK 6100
KERB EXPANSION JOINT**

DATE: **April '09** SCALE **N.T.S.**

DRAWING NUMBER

RAD-PQ-105