



1. Concrete deck
2. Permaquik 6100 system
 - > Radmat Permaquik 6100 3mm hot melt membrane
 - > Radmat 2016 reinforcement fleece
 - > Radmat Permaquik 6100 3mm hot melt membrane
 - > Radmat protection sheet
 - > FINISHES NOT SHOWN FOR CLARITY. ALL JOINTS MUST BE PROTECTED.
3. Radmat uncured neoprene strap
4. Radflex 125 expansion joint

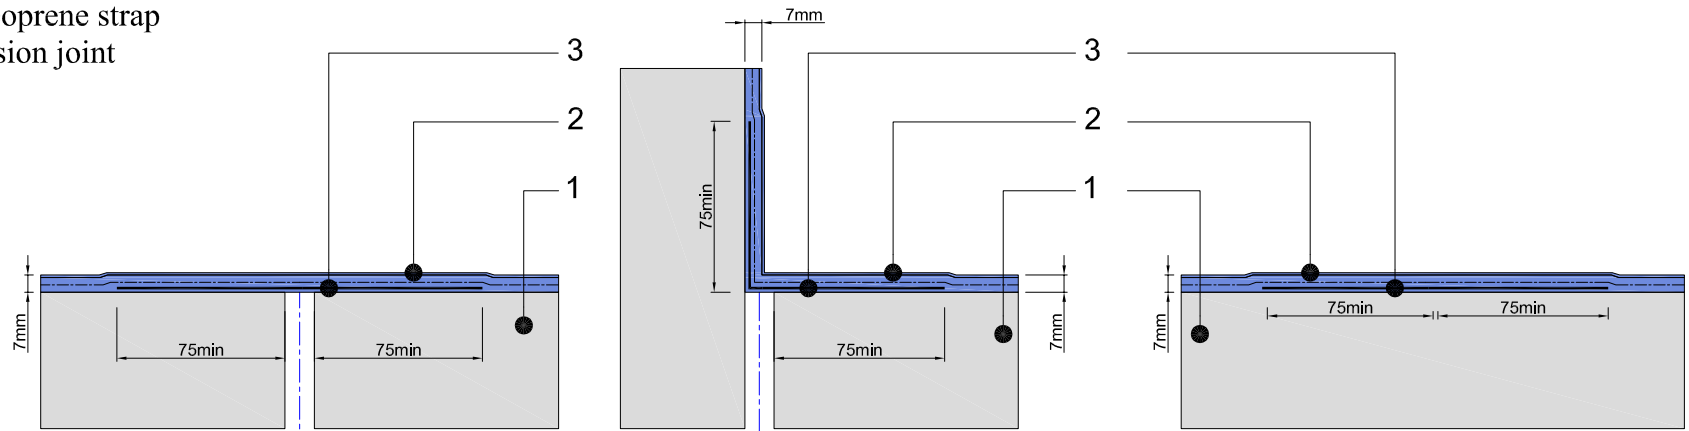

Waterproofing Expansion joints up to 12mm

Waterproofing General Cracks up to 6mm

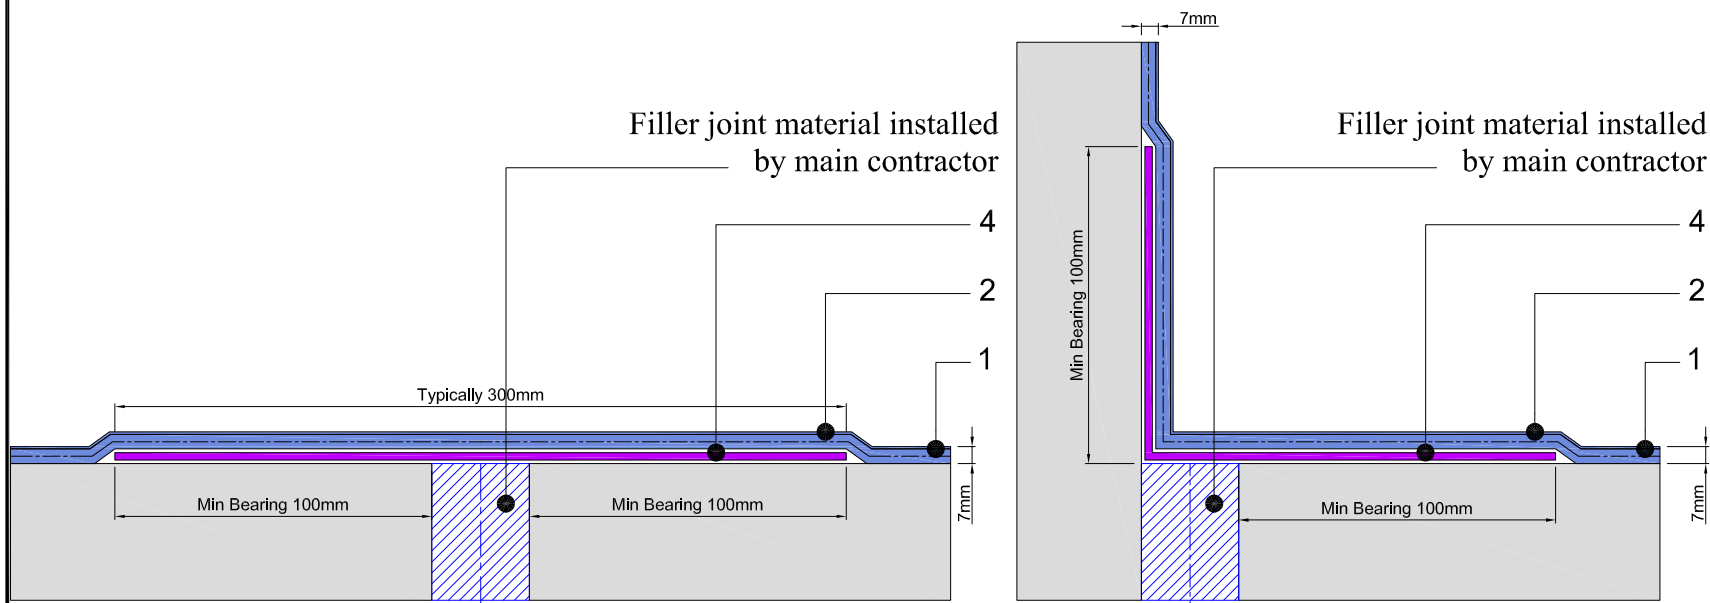

Waterproofing Expansion joints Greater than 12mm



TITLE **INVERTED PERMAQUIK 6100
JOINT DETAILS**

DATE: **May '09** SCALE **N.T.S.**

DRAWING NUMBER
RAD-PQ-109