

Minimum fall 5° (inc roof) to allow water to run off
 Maximum fall 15° (inc roof)

IF INCLUDING BLACKOUT BLINDS

When blinds are selected, plaster up to blind trim

Black out blind option

When no blind is selected, distance between plaster stop bead and glass to be approx 10mm and must not be in contact with glass

Do not lift by the glass

Lift from here (dedicated drip overhang)

Roof membrane tucked and sealed under dedicated drip lip. If using torch on felt, cut to size, fold back and pre-heat before applying to the upstand and profile - DO NOT APPLY HEAT TO THE ROOFLIGHT

Silicone bead to be applied all the way around your upstand before lowering your rooflight into place

Arris Rail (Recommended)

Plywood Deck


Stop bead

Plasterboard

Pre-drill frame and screw fix through purpose made recess as per your step by step fitting guide

75mm width timber upstand, minimum height of 25mm.

EPDM roof finish, for alternative finishes, please refer to your step by step installaton guide

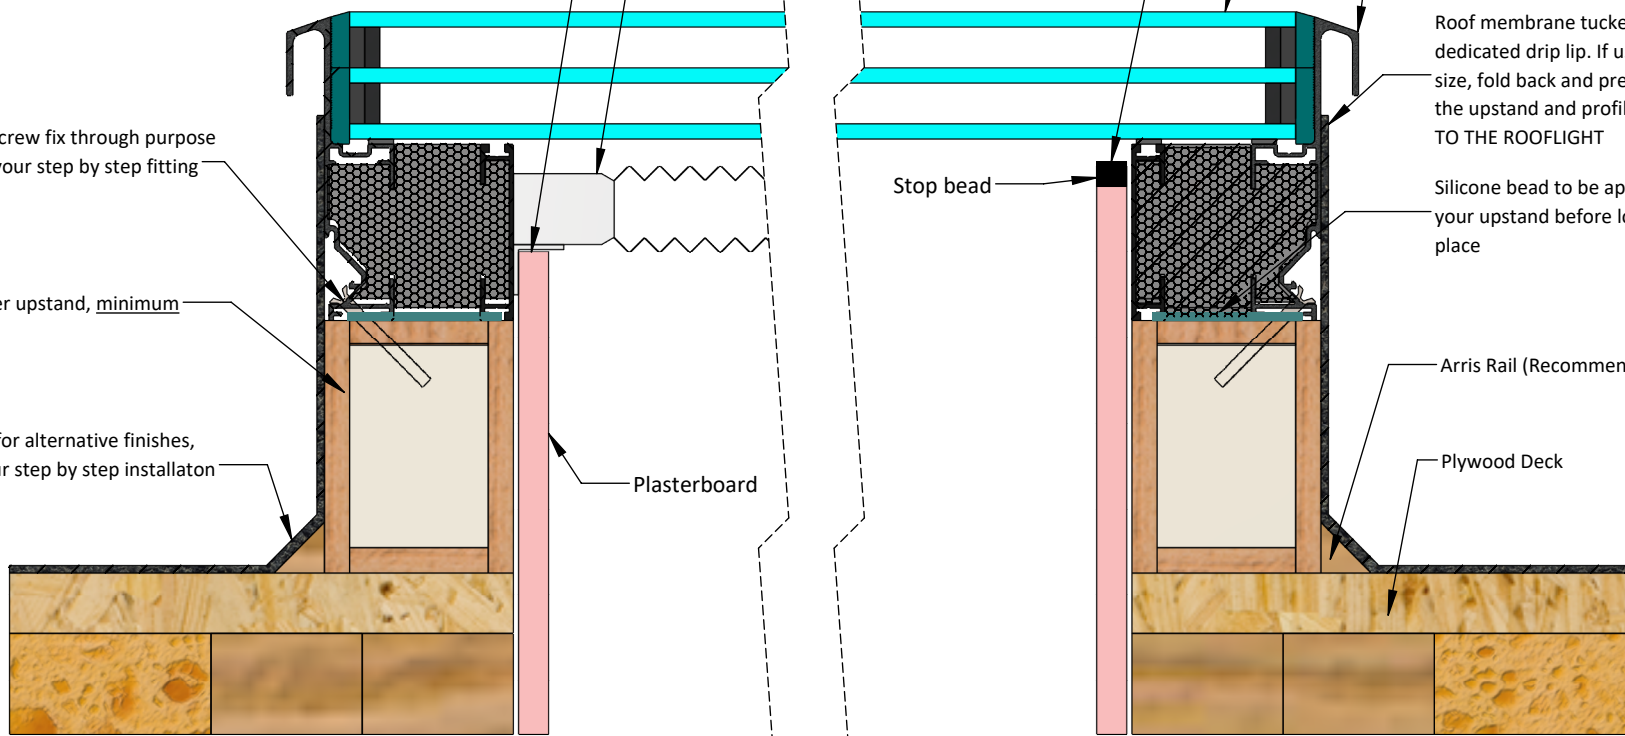

Internal sizes
 taken from here
 (size ordered = size of timber structural opening)

ROOF MAKER
 WORLD CLASS ROOFLIGHTS

ROOF-maker

1 Pinfold Road, Thurmaston
 Leicester, LE4 8AS
 Tel: 0116 269 6297
 Fax: 0116 269 6291
 Email: sales@roof-maker.co.uk

Title: TRIPLE GLAZED FIXED FLAT ROOFLIGHT - TYPICAL FITTING GUIDELINES - WARM DECK ROOF CONSTRUCTION

THIS DRAWING IS FOR REFERENCE ONLY. PLEASE REPORT ANY DISCREPANCIES TO THE DESIGNER BEFORE ANY WORK COMMENCE. ALL DIMENSIONS ARE IN mm. ALL DIMENSIONS TO BE CHECKED ON SITE BEFORE ANY WORK COMMENCE.

Date: 07/11/2017

Drawn: CS

Checked: SM

Scale:

Approx. 1:3 @A4