


Key

- ① Existing glazing prepared in strict accordance with Sika Liquid Plastics Project Specification
- ② Initial stripe coat of Decaflex Top Coat from a loaded brush or roller with embedded 150mm Heavy Duty Flexitape
- ③ 2 No. Coats of Decothane Clearglaze applied in strict accordance with Sika Liquid Plastics Project Specification
- ④ Decaflex Top Coat as per Sika Liquid Plastics Project Specification
- ⑤ Typical metal glazing bar prepared and primed with Sika Liquid Plastics Metal Primer in strict accordance with Project Specification

Note: Decaflex Top Coat used to embed Flexitape for ultraviolet resistance and aesthetic purposes

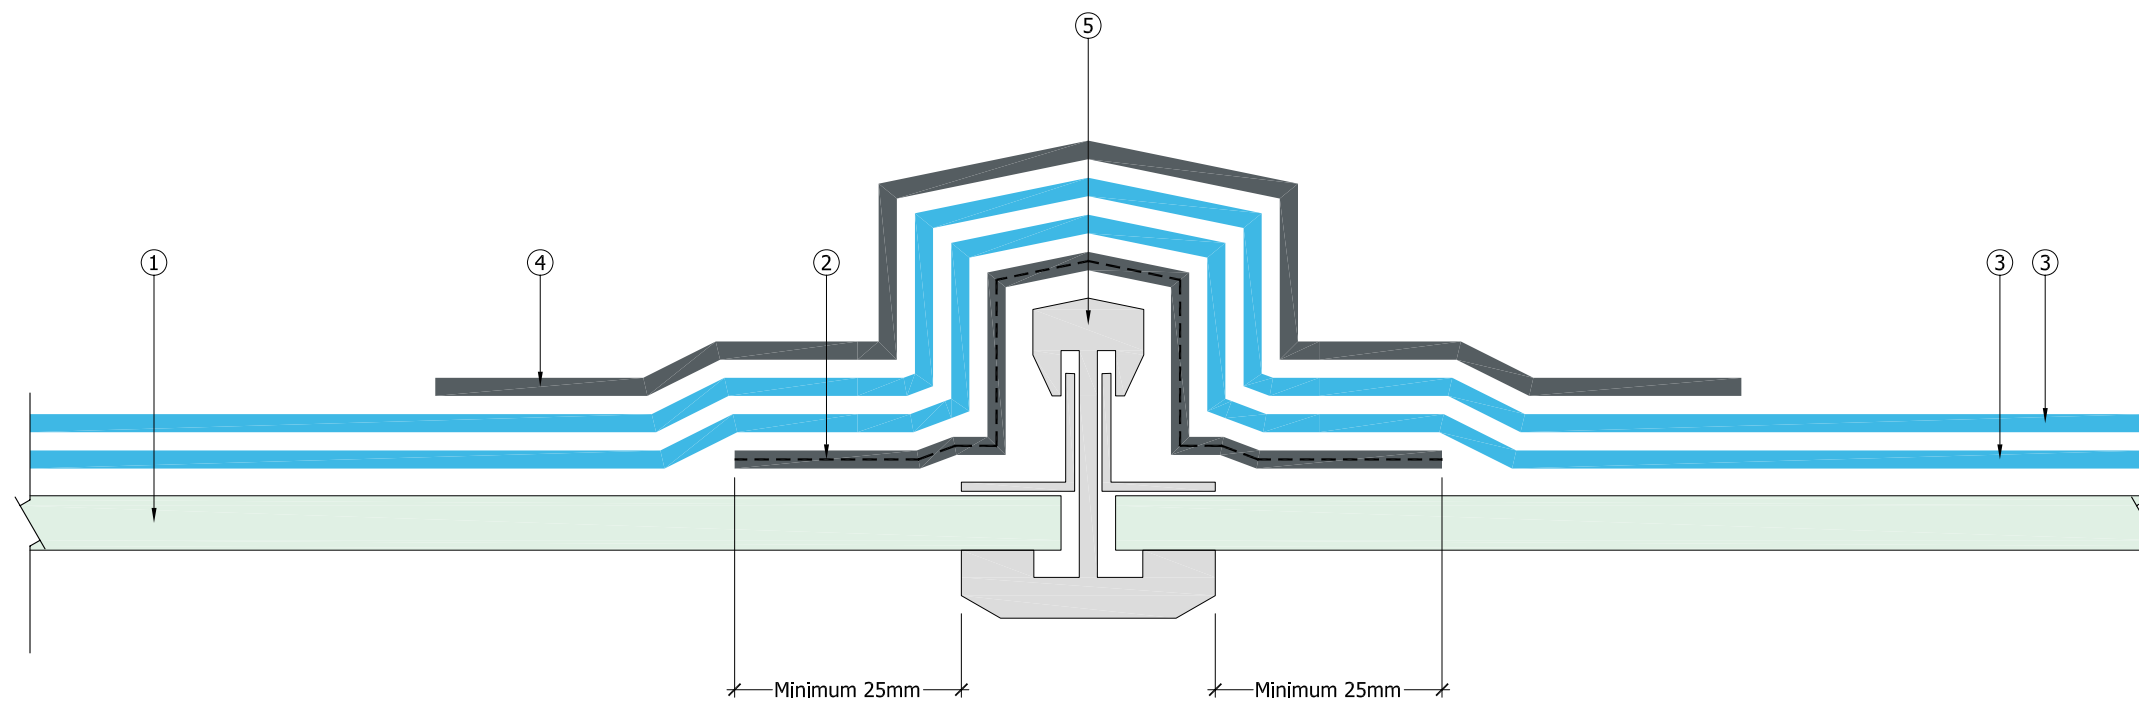

Sika Liquid Plastics
 Sika House
 Miller Street
 Preston
 Lancashire PR1 1EA
 Telephone: 01772 259781
 Email: technical.customer.services@uk.sika.com
 Web: www.liquidplastics.co.uk

This drawing is solely intended to illustrate the correct application of Sika Liquid Plastics products and systems, it must be read in conjunction with the appropriate specification and current issue of relevant Technical Data Sheets. All elements bearing reference to structural and/or thermal design are shown indicatively and should not be used in whole or in part for any aspect of project design without consulting the relevant authorities.

For refurbishment projects, all aspects of the existing roof are deemed to be fully compliant with BS 6229:2003 [Code of Practice for Flat Roofs with Continuously Supported Coverings] or improved upon for instances where these standards are not met.

Site-specific details not covered by our range of Standard Details can be obtained by providing relevant information to the email address shown.

Project No:	
DWG No:	Revision:
Project:	
Drawing Title: Waterproofing and Reinforcement sequencing application to an existing metal glazing bar	
Scale: NTS @ A3	Drawn:
Date:	

