


Key

- ① — Decothane Top Coat as per Sika Liquid Plastics Project Specification
- ② — Decothane Base Coat with embedded Reemat Premium GFM
- ③ Existing substrate prepared and primed in strict accordance with Sika Liquid Plastics Project Specification
- ④ Waterproofing system to be terminated with a mechanically fixed Sika Liquid Plastics Counter Flashing, sealed and bedded with SikaHyflex-250 Facade sealant

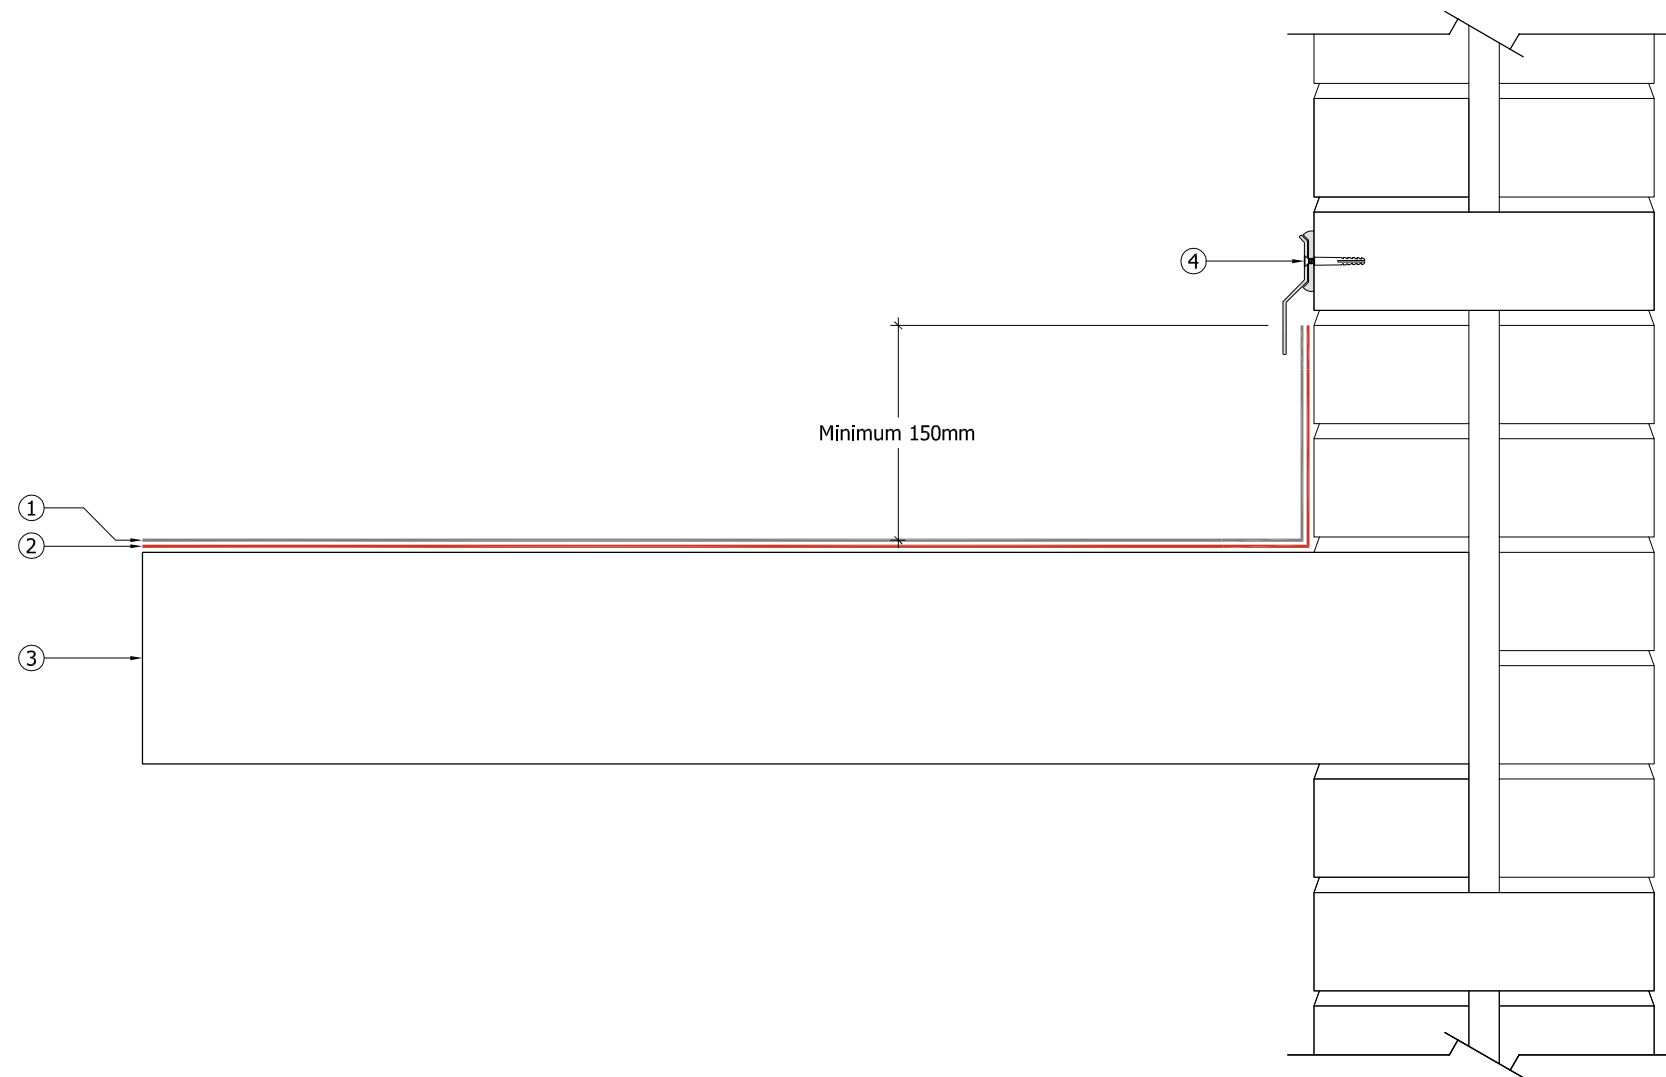

Sika Liquid Plastics
Sika House
Miller Street
Preston
Lancashire PR1 1EA
Telephone: 01772 259781
Email: technical.customer.services@uk.sika.com
www.liquidplastics.co.uk

This drawing is solely intended to illustrate the correct application of Sika Liquid Plastics products and systems. It must be read in conjunction with the appropriate specification and current issue of relevant Product Data Sheets. All elements bearing reference to structural and/or thermal design are shown indicatively and **should not be used** in whole or in part for any aspect of project design without consulting the relevant authorities.

For refurbishment projects, all aspects of the existing roof are deemed to be fully compliant with BS 6229:2003 (Code of Practice for Flat Roofs with Continuously Supported Coverings) or improved upon for instances where these standards are not met.

Site-specific details not covered by our standard range can be obtained by providing relevant information to the email address shown.

Project N^o

| | |
|--------------------|----------|
| DWG N ^o | Revision |
|--------------------|----------|

Project:

Drawing Title:
Waterproofing Termination Detail
upstand with Sika Liquid Plastics
Counter Flashing

| | |
|-----------------|--------|
| Scale: NTS @ A3 | Drawn: |
|-----------------|--------|

Date:

