


**Key**

- ① ——— Sikalastic 618 Top Coat as per Sika Liquid Plastics Project Specification
- ② ——— Sikalastic 618 Embedment Coat with embedded Sika Reemat Premium GFM
- ③ Existing substrate prepared and primed in strict accordance with Sika Liquid Plastics Project Specification
- ④ Sikalastic 618 Waterproofing System dressed on to prepared primed upstands, terminated in a 25mm x 10mm cleaned and primed pre-cut chase, weather-pointed with mortar or sealed with SikaHyflex-250 Facade sealant

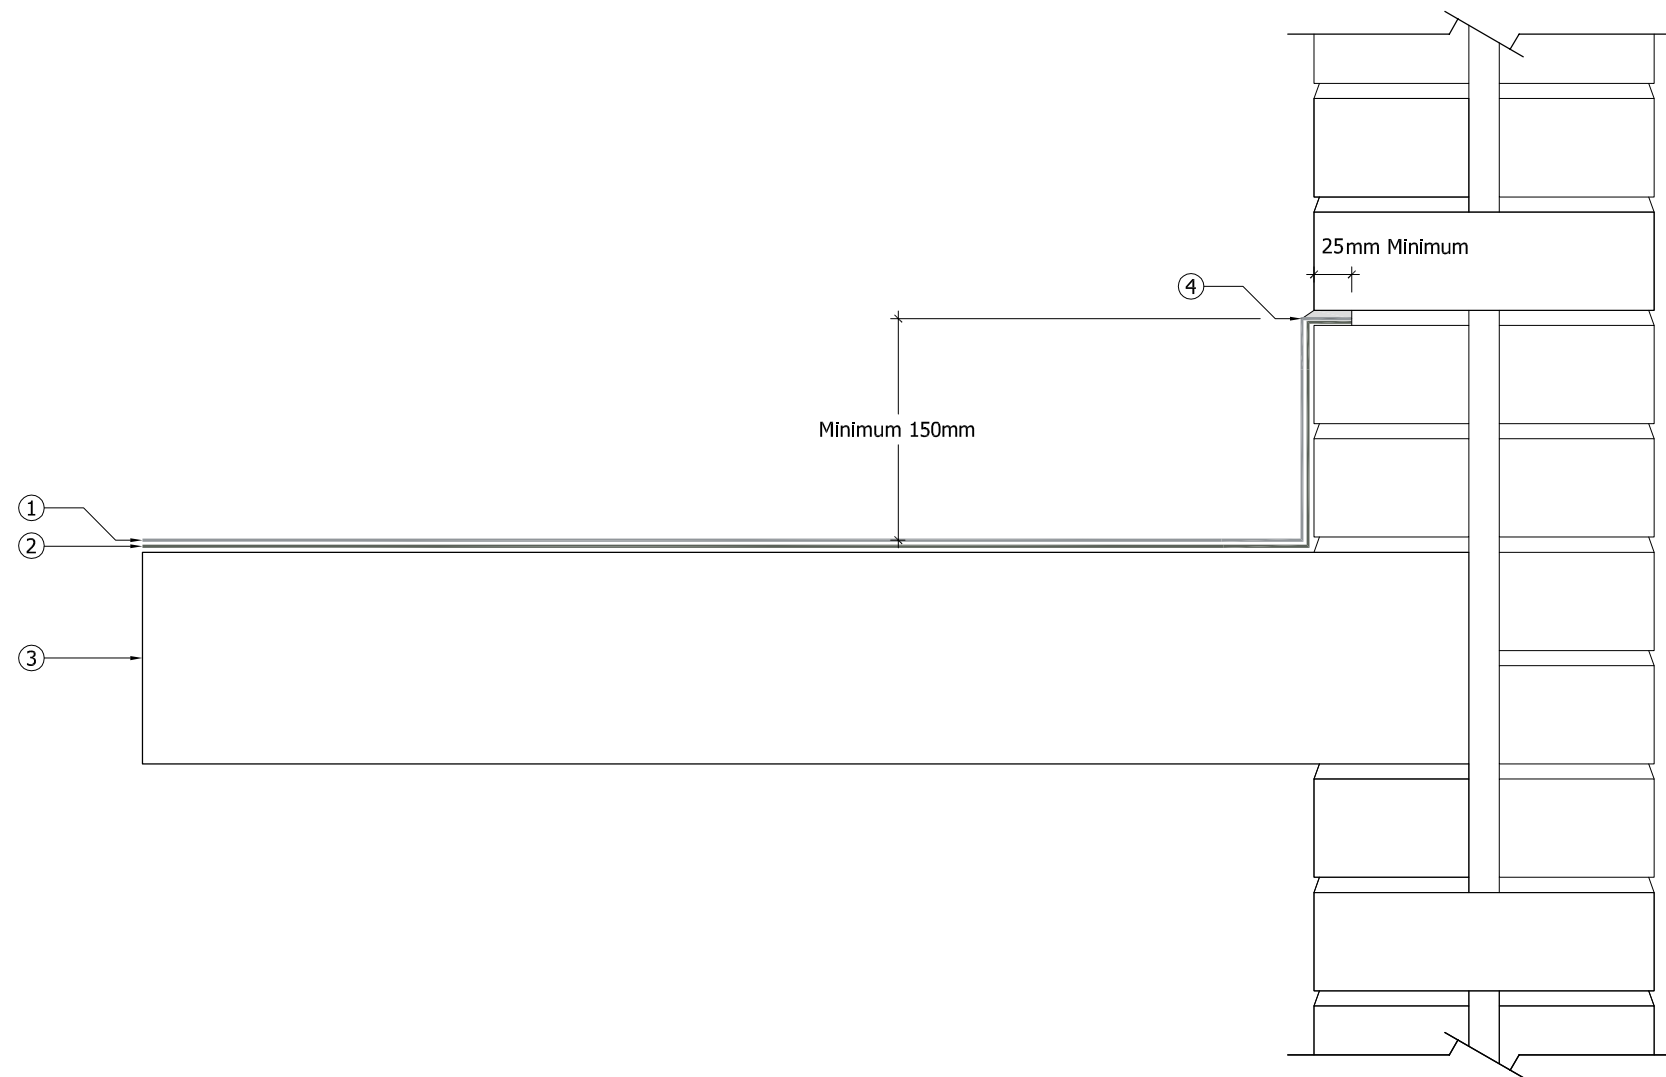

Sika Liquid Plastics  
Sika House  
Miller Street  
Preston  
Lancashire PR1 1EA  
Telephone: 01772 259781  
Email: [technical.customer.services@uk.sika.com](mailto:technical.customer.services@uk.sika.com)  
[www.liquidplastics.co.uk](http://www.liquidplastics.co.uk)

This drawing is solely intended to illustrate the correct application of Sika Liquid Plastics products and systems. It must be read in conjunction with the appropriate specification and current issue of relevant Product Data Sheets. All elements bearing reference to structural and/or thermal design are shown indicatively and **should not be used** in whole or in part for any aspect of project design without consulting the relevant authorities.

For refurbishment projects, all aspects of the existing roof are deemed to be fully compliant with BS 6229:2003 (Code of Practice for Flat Roofs with Continuously Supported Coverings) or improved upon for instances where these standards are not met.

Site-specific details not covered by our standard range can be obtained by providing relevant information to the email address shown.

Project N<sup>o</sup>

DWG N <sup>o</sup>	Revision
--------------------	----------

Project:

Drawing Title:  
Waterproofing Termination Detail  
upstand with pre-cut chase

Scale: NTS @ A3	Drawn:
-----------------	--------

Date:

