




SOTECH

SOTECH OPTIMA EDGE SYSTEM DETAILS

Flat Panel Rainscreen Cladding Solution
with a Crisp Edge.

Mechanical fixing methods and no use of glue, providing
true A1 and A2 cladding systems.


OPTIMA[®]
EDGE

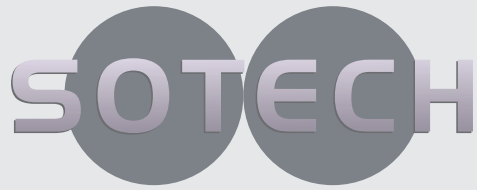

CONTENTS

Sotech Optima Edge

1. Optima EDGE Flat Panel Rainscreen Facade
2. Vertical Joint Detail (EDGE_VERT_JOINT)
3. Horizontal Joint Detail (EDGE_HORIZ_JOINT)
4. Additional Carrier Support Detail (EDGE_ADD_SUPPORT)
 5. Cill Detail (EDGE_CILL)
 6. Coping Detail (EDGE_COPING)
7. External Corner Detail (EDGE_EXT_CNR)
8. External Corner with Additional Carrier Support (EDGE_EXT_CNR_ADD_SUPPORT)
 9. Internal Corner Detail (EDGE_INT_CNR)
 10. Bracket-Clad Zones (EDGE_BRK_ZONES)
 11. Carrier Hook Setout (EDGE_HOOK_SETOUT)
12. Horizontal Cavity Barrier Detail (EDGE_HORIZ_CAVITY)
13. Vertical Cavity Barrier Detail (EDGE_VERT_CAVITY)
14. Facade Abutment Detail (EDGE_ABUT_DETAIL)
15. Optima Edge Window Jamb Detail (EDGE_WIN_JAMB)
16. Optima Edge Window Head/Cill Detail (EDGE_WIN_HEAD_CILL)

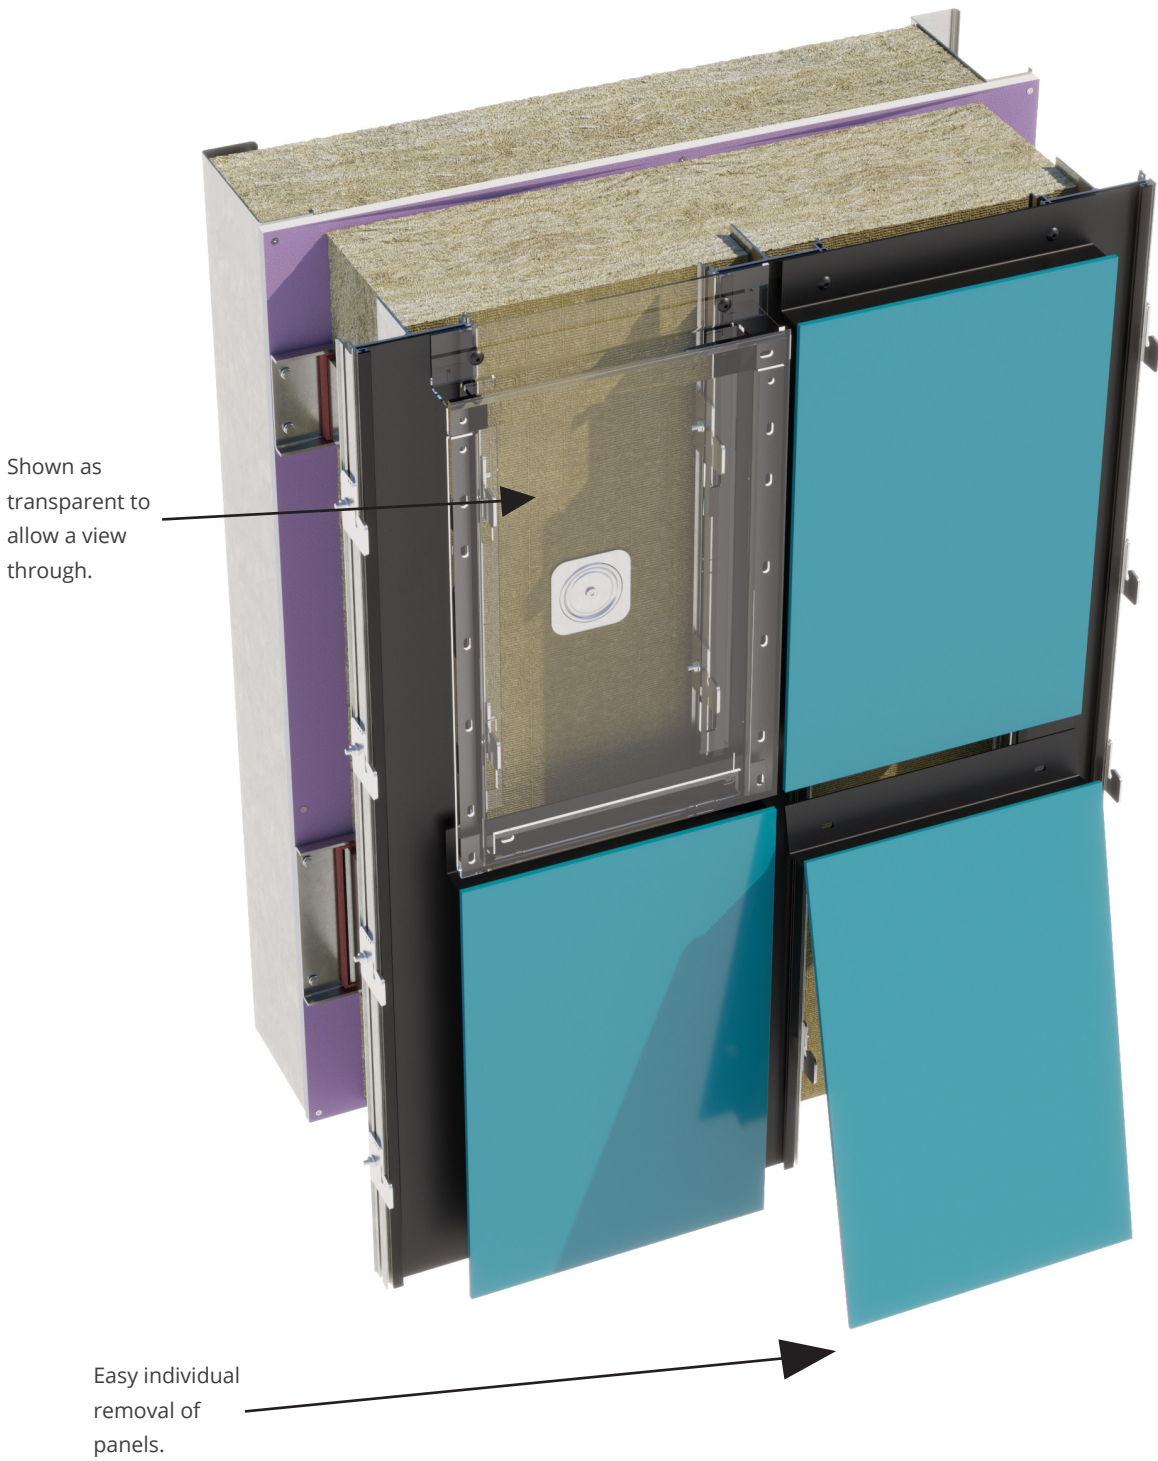

NOTES:


TITLE:	Optima Edge Flat Plate Secret Fix Rainscreen					
DATE:	10-11-20	DRAWN:	LG	SCALE:	Do Not Scale	A4
DRAWING NO:				REV:		0

Sotech reserve the right to update details at any time

THE INFORMATION DEPICTED IS CONFIDENTIAL AND REMAINS THE PROPERTY OF SOTECH LTD. IT MUST NOT BE COPIED BY ANY MEANS AND MUST NOT BE DIVULGED TO THIRD PARTIES WITHOUT EXPRESS WRITTEN PERMISSION FROM SOTECH LTD. © SOTECH-OPTIMA.



TECHNICAL ENQUIRIES : 44 (0) 191 587 9213 | GENERAL ENQUIRIES: +44 (0) 191 587 2287
 technical@sotech-optima.co.uk | www.sotech-optima.co.uk
 SOTECH, 2 Traynor Way, Whitehouse Business Park, Peterlee, Co. Durham. SR8 2RU

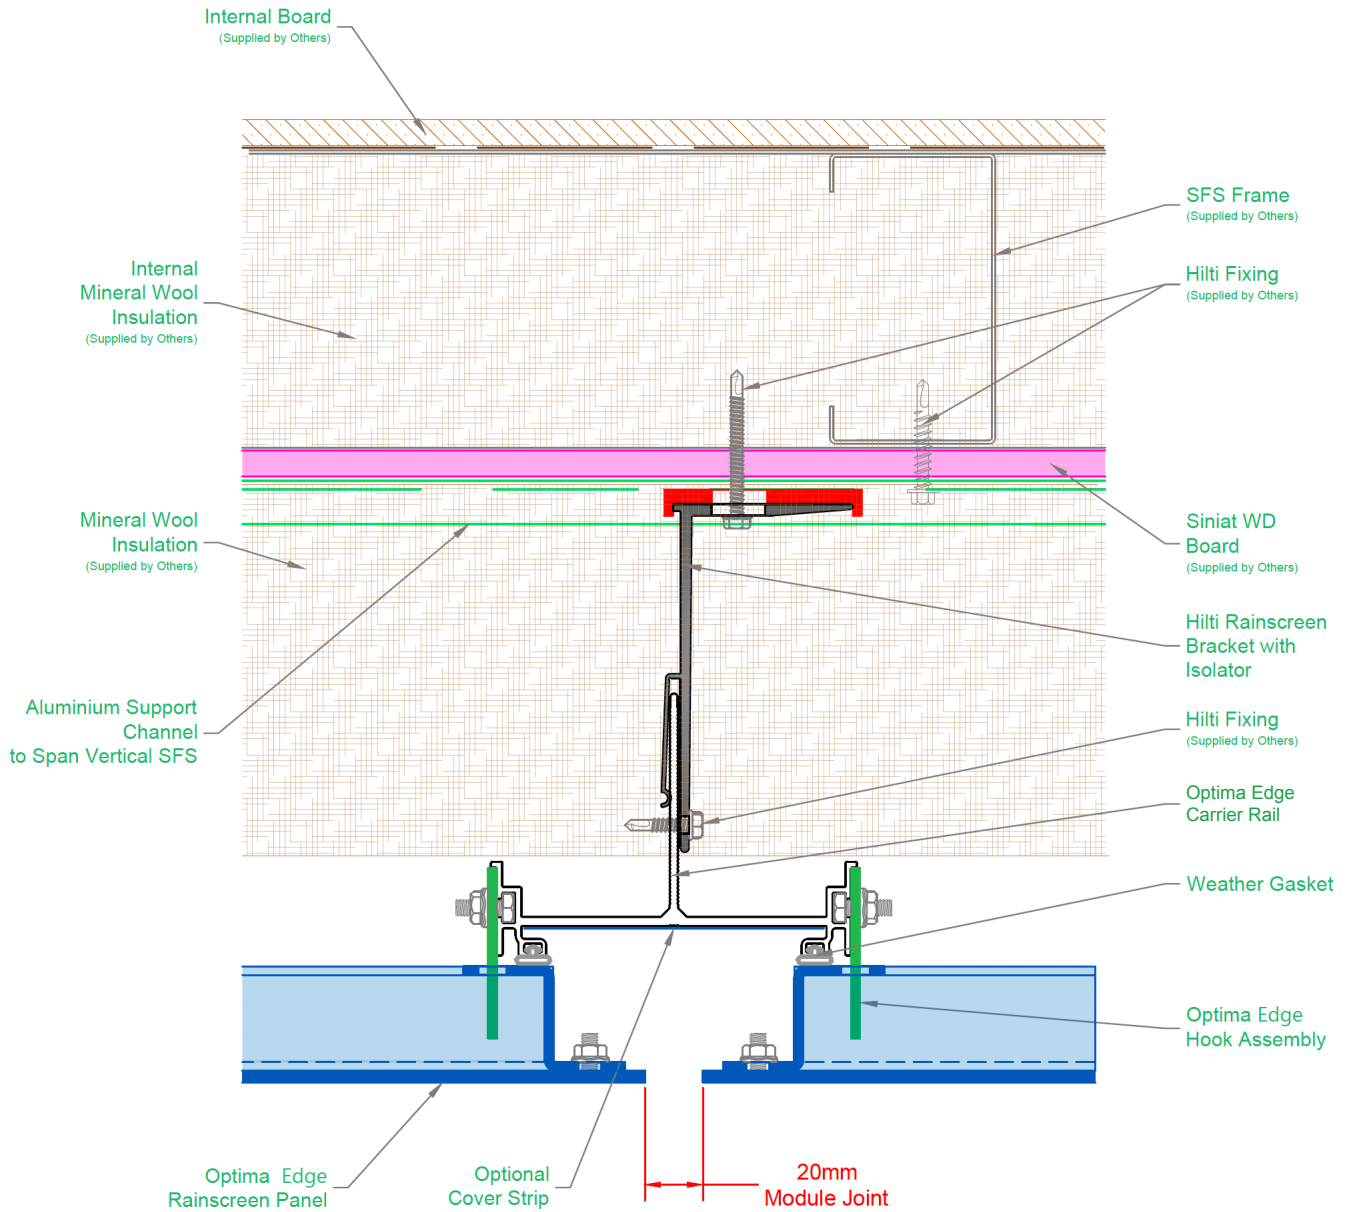

NOTES:


TITLE:	Optima Edge Vertical Joint Detail					
DATE:	10-11-20	DRAWN:	LG	SCALE:	Do Not Scale	A4
DRAWING NO:	(EDGE_VERT_JOINT)			REV:	0	

Sotech reserve the right to update details at any time

THE INFORMATION DEPICTED IS CONFIDENTIAL AND REMAINS THE PROPERTY OF SOTECH LTD. IT MUST NOT BE COPIED BY ANY MEANS AND MUST NOT BE DIVULGED TO THIRD PARTIES WITHOUT EXPRESS WRITTEN PERMISSION FROM SOTECH LTD. © SOTECH-OPTIMA.



TECHNICAL ENQUIRIES : 44 (0) 191 587 9213 | GENERAL ENQUIRIES: +44 (0) 191 587 2287
 technical@sotech-optima.co.uk | www.sotech-optima.co.uk
 SOTECH, 2 Traynor Way, Whitehouse Business Park, Peterlee, Co. Durham. SR8 2RU

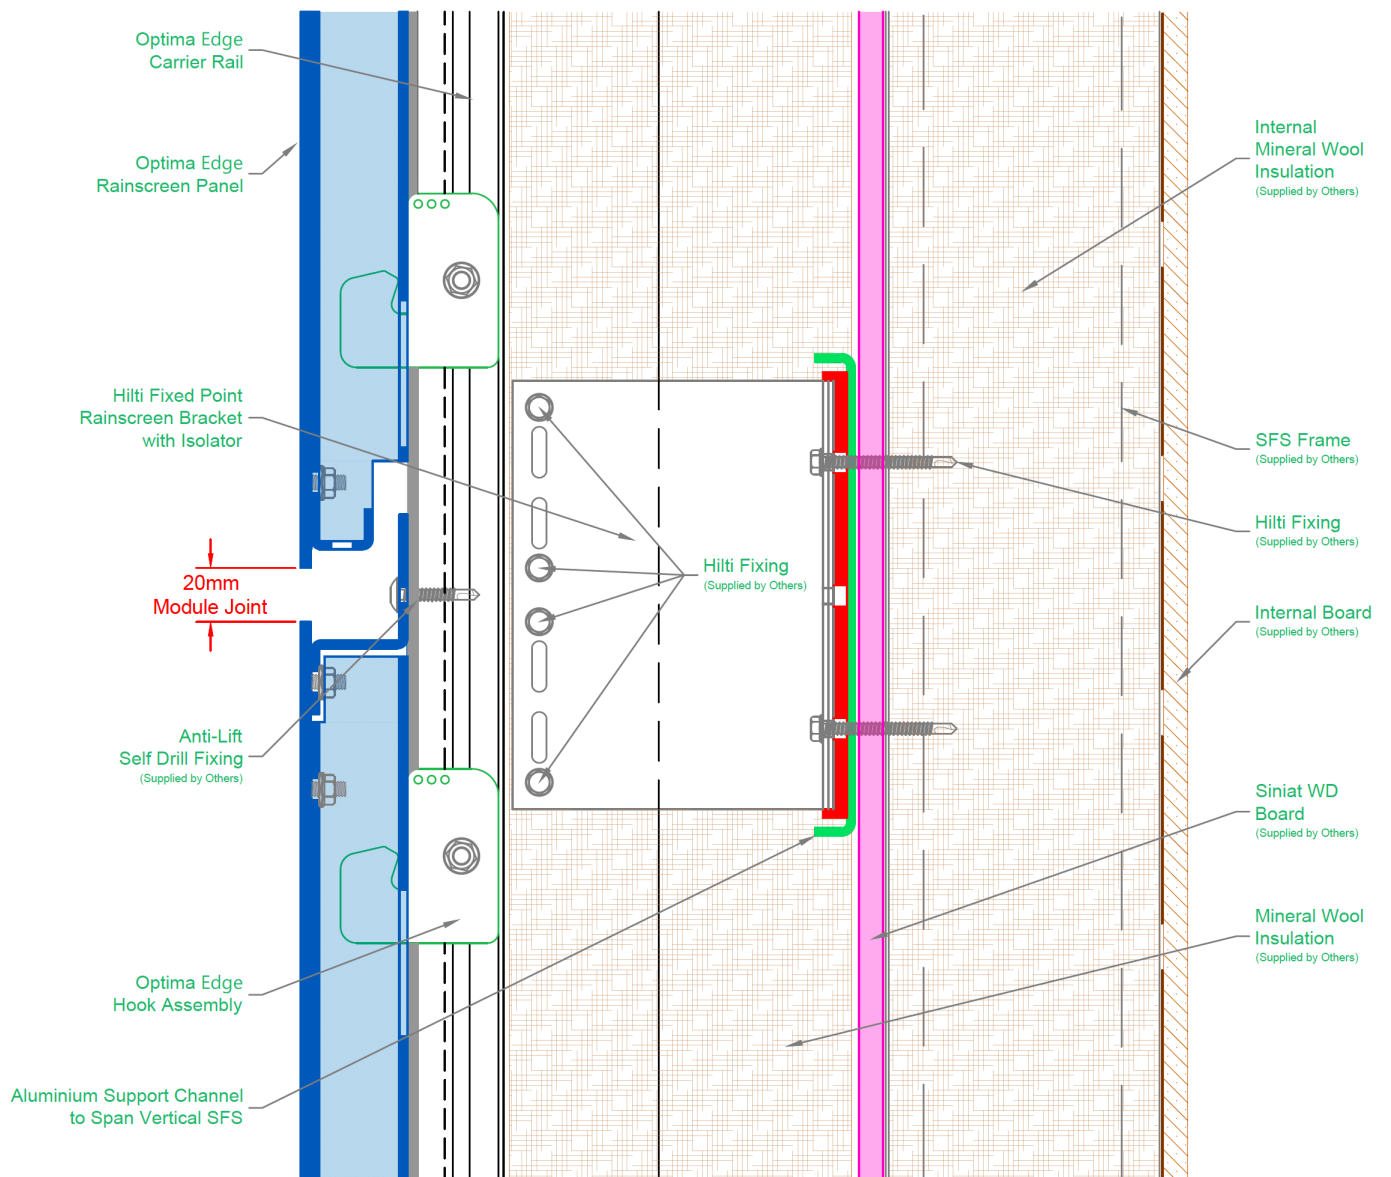

NOTES:


TITLE:	Optima Edge Horizontal Joint Detail					
DATE:	10-11-20	DRAWN:	LG	SCALE:	Do Not Scale	A4
DRAWING NO:	(EDGE_HORIZ_JOINT)			REV:	0	

Sotech reserve the right to update details at any time

THE INFORMATION DEPICTED IS CONFIDENTIAL AND REMAINS THE PROPERTY OF SOTECH LTD. IT MUST NOT BE COPIED BY ANY MEANS AND MUST NOT BE DIVULGED TO THIRD PARTIES WITHOUT EXPRESS WRITTEN PERMISSION FROM SOTECH LTD. © SOTECH-OPTIMA.



TECHNICAL ENQUIRIES : 44 (0) 191 587 9213 | GENERAL ENQUIRIES: +44 (0) 191 587 2287
 technical@sotech-optima.co.uk | www.sotech-optima.co.uk
 SOTECH, 2 Traynor Way, Whitehouse Business Park, Peterlee, Co. Durham. SR8 2RU

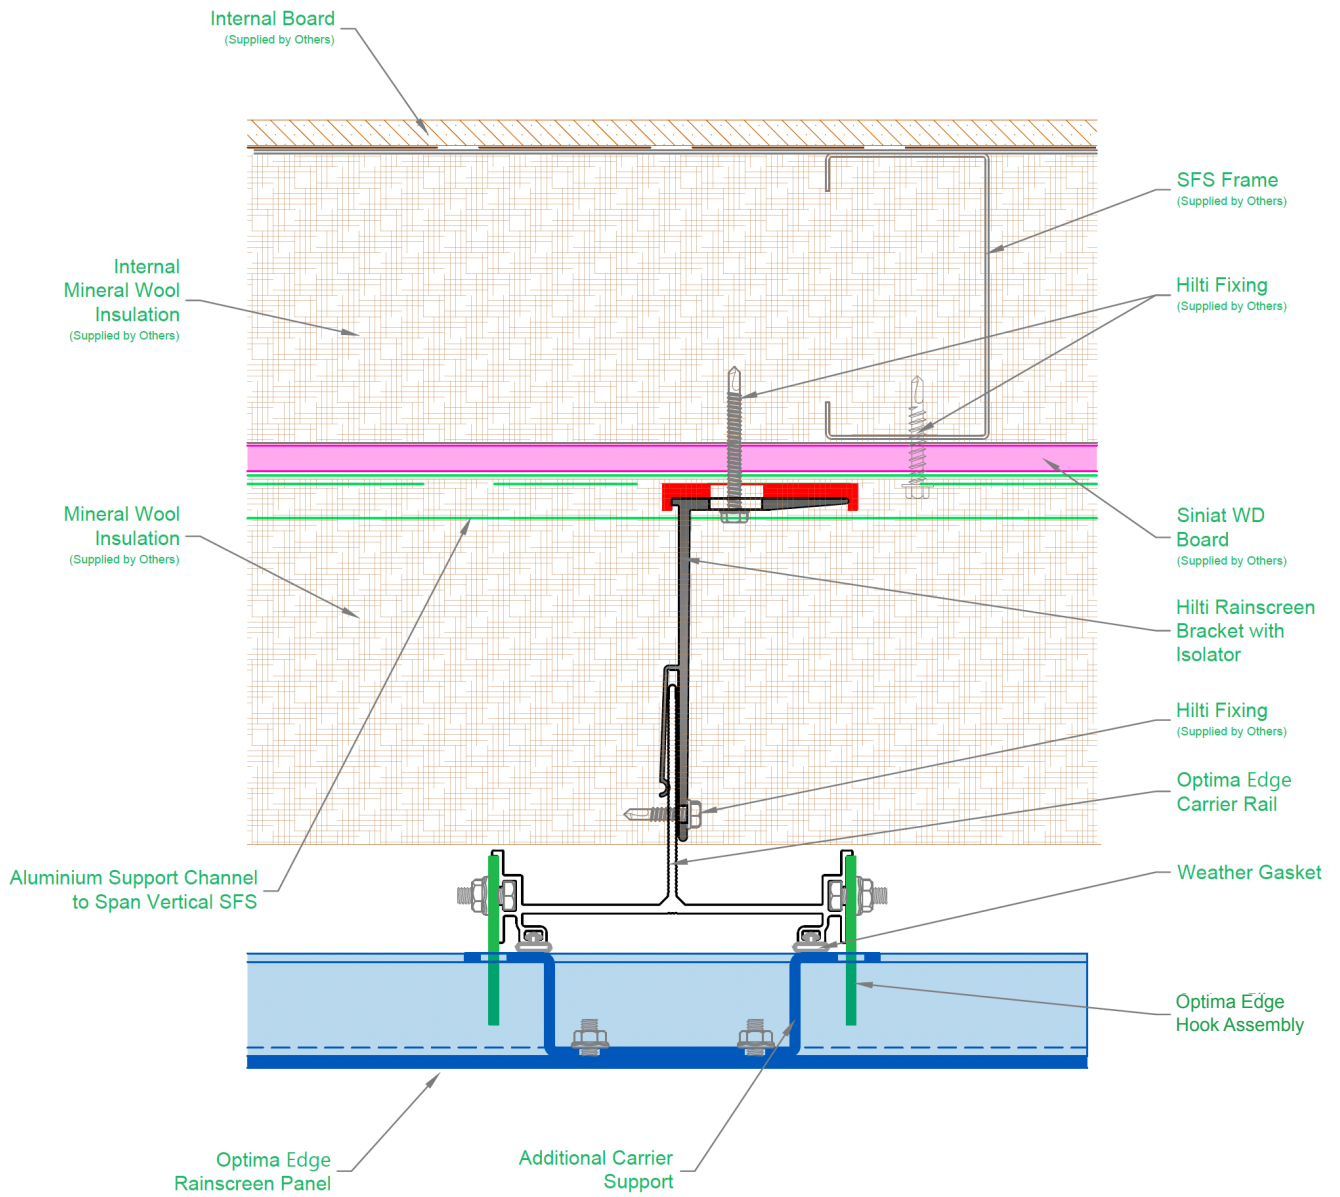

NOTES:


TITLE:	Optima Edge Additional Carrier Support Detail					
DATE:	10-11-20	DRAWN:	LG	SCALE:	Do Not Scale	A4
DRAWING NO:	(EDGE_ADD_SUPPORT)			REV:	0	

Sotech reserve the right to update details at any time

THE INFORMATION DEPICTED IS CONFIDENTIAL AND REMAINS THE PROPERTY OF SOTECH LTD. IT MUST NOT BE COPIED BY ANY MEANS AND MUST NOT BE DIVULGED TO THIRD PARTIES WITHOUT EXPRESS WRITTEN PERMISSION FROM SOTECH LTD. © SOTECH-OPTIMA.



TECHNICAL ENQUIRIES : 44 (0) 191 587 9213 | GENERAL ENQUIRIES: +44 (0) 191 587 2287
 technical@sotech-optima.co.uk | www.sotech-optima.co.uk
 SOTECH, 2 Traynor Way, Whitehouse Business Park, Peterlee, Co. Durham. SR8 2RU

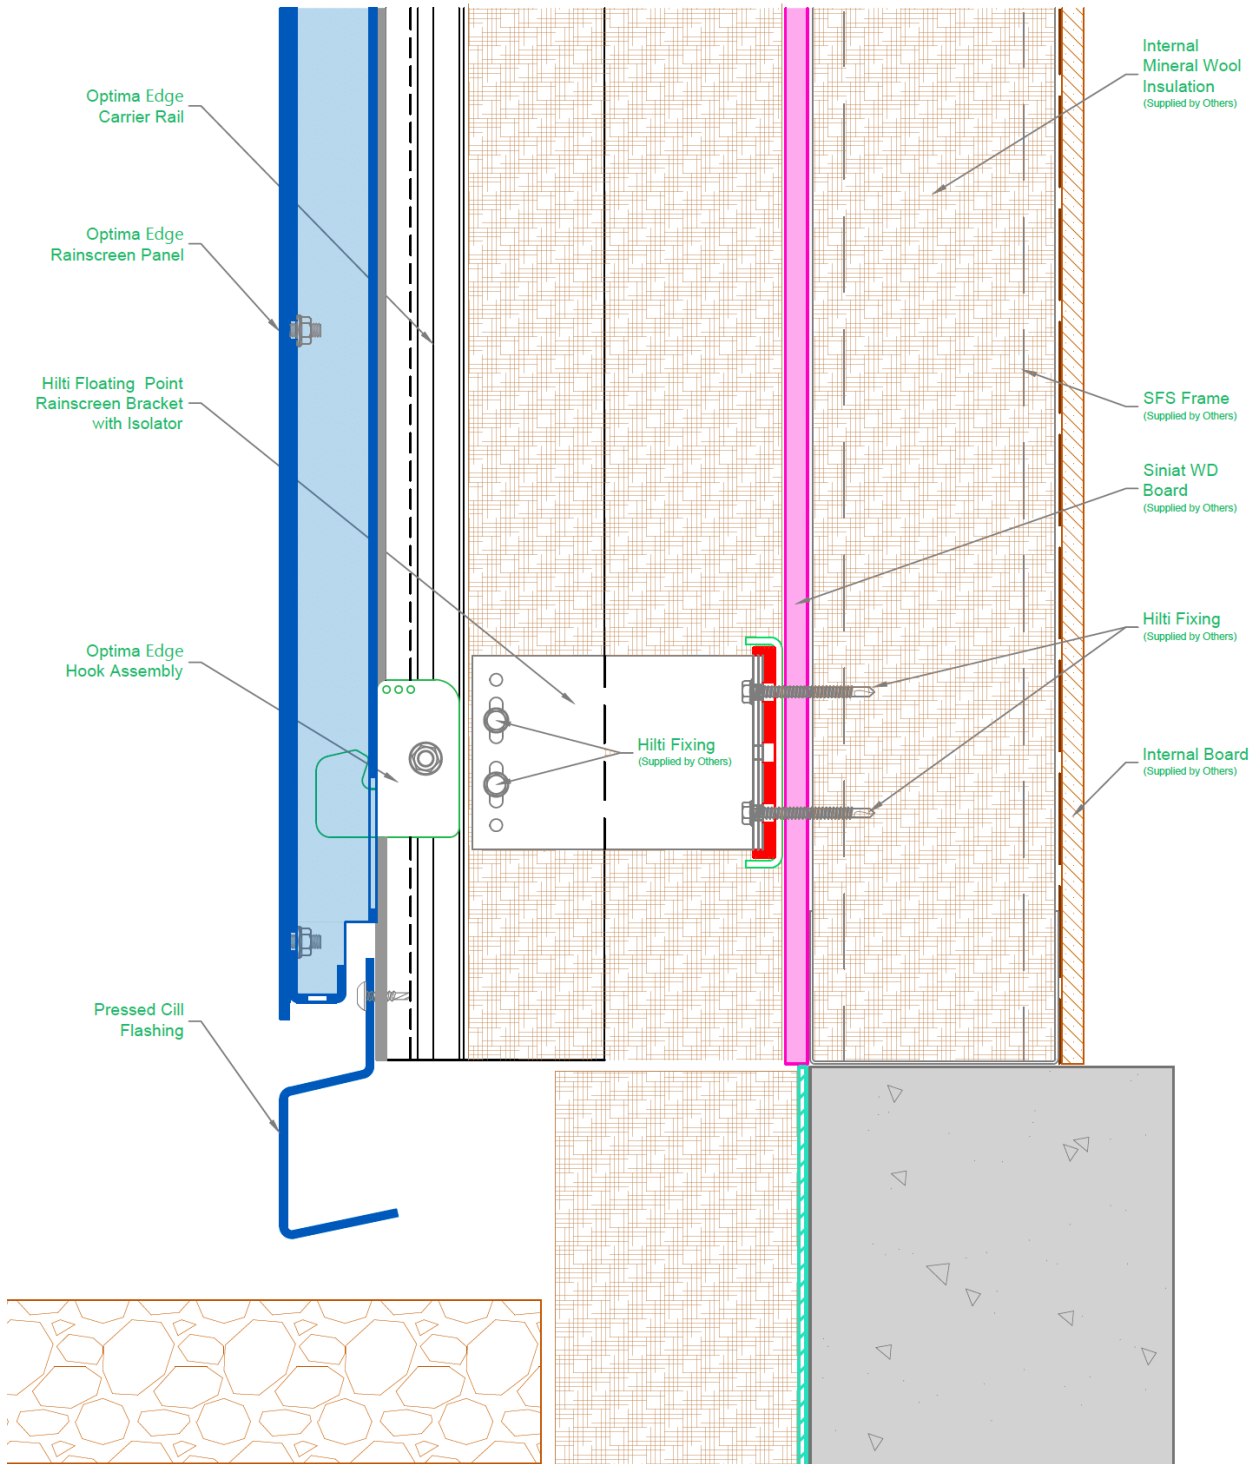

NOTES:



TITLE:	Optima Edge Cill Detail					
DATE:	10-11-20	DRAWN:	LG	SCALE:	Do Not Scale	A4
DRAWING NO:	(EDGE_CILL)			REV:	0	

Sotech reserve the right to update details at any time

THE INFORMATION DEPICTED IS CONFIDENTIAL AND REMAINS THE PROPERTY OF SOTECH LTD. IT MUST NOT BE COPIED BY ANY MEANS AND MUST NOT BE DIVULGED TO THIRD PARTIES WITHOUT EXPRESS WRITTEN PERMISSION FROM SOTECH LTD. © SOTECH-OPTIMA.



TECHNICAL ENQUIRIES : 44 (0) 191 587 9213 | GENERAL ENQUIRIES: +44 (0) 191 587 2287
 technical@sotech-optima.co.uk | www.sotech-optima.co.uk
 SOTECH, 2 Traynor Way, Whitehouse Business Park, Peterlee, Co. Durham. SR8 2RU

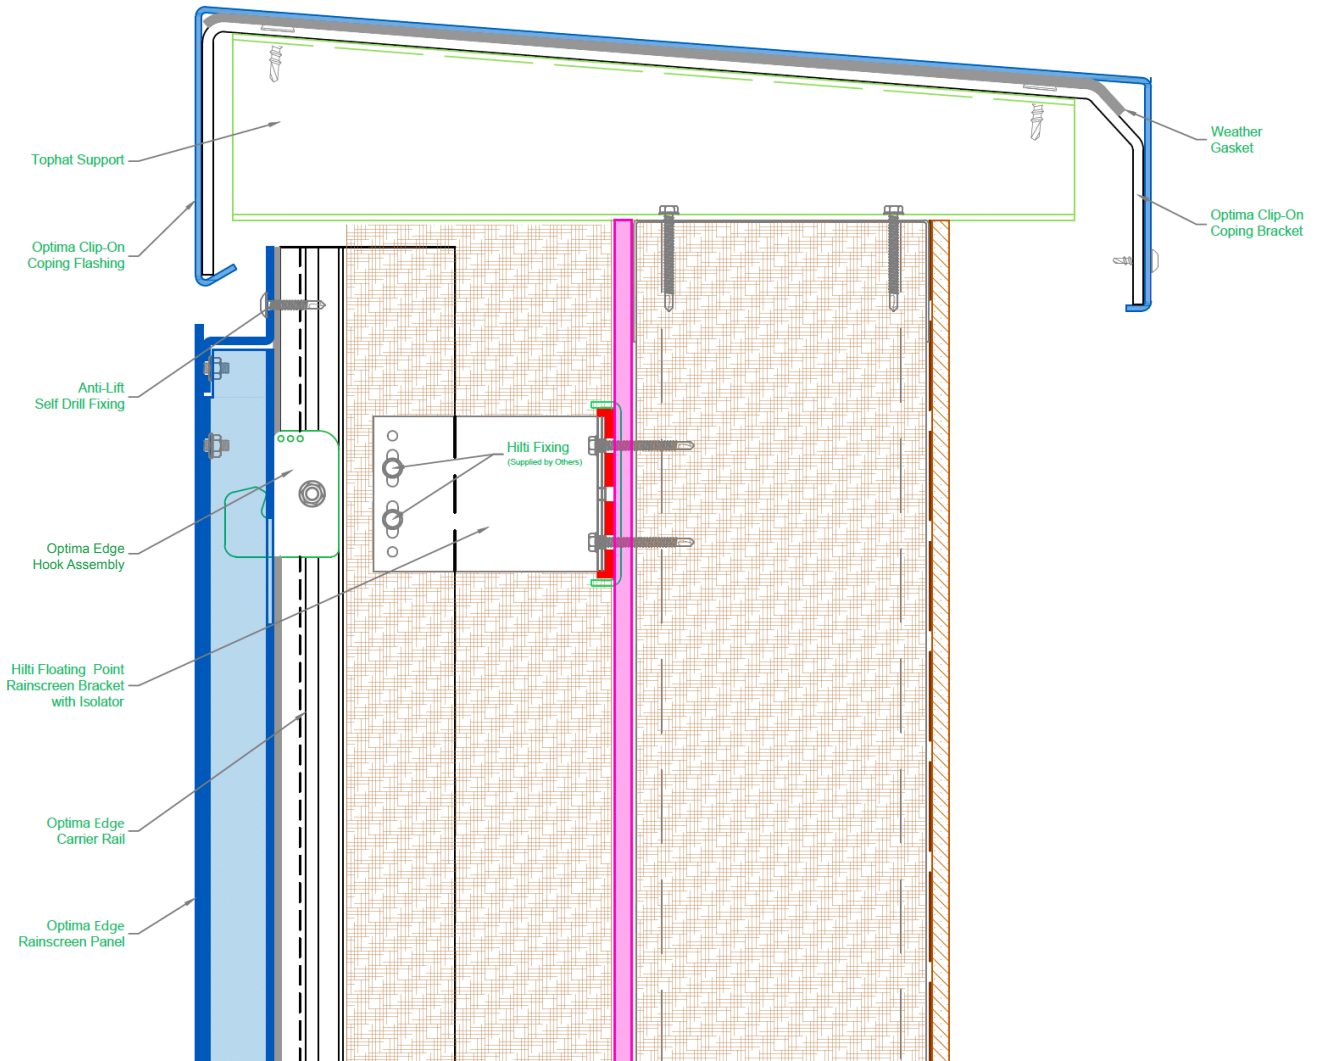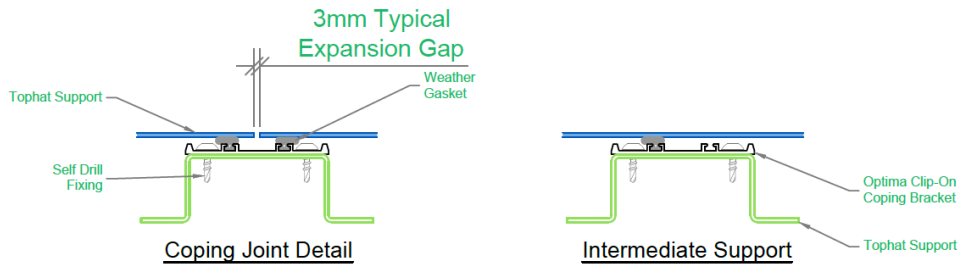

NOTES:


TITLE:	Optima Edge Coping Detail				
DATE:	10-11-20	DRAWN:	LG	SCALE:	Do Not Scale A4
DRAWING NO:	(EDGE_COPING)			REV:	0

Sotech reserve the right to update details at any time

THE INFORMATION DEPICTED IS CONFIDENTIAL AND REMAINS THE PROPERTY OF SOTECH LTD. IT MUST NOT BE COPIED BY ANY MEANS AND MUST NOT BE DIVULGED TO THIRD PARTIES WITHOUT EXPRESS WRITTEN PERMISSION FROM SOTECH LTD. © SOTECH-OPTIMA.



TECHNICAL ENQUIRIES : 44 (0) 191 587 9213 | GENERAL ENQUIRIES: +44 (0) 191 587 2287
 technical@sotech-optima.co.uk | www.sotech-optima.co.uk
 SOTECH, 2 Traynor Way, Whitehouse Business Park, Peterlee, Co. Durham. SR8 2RU

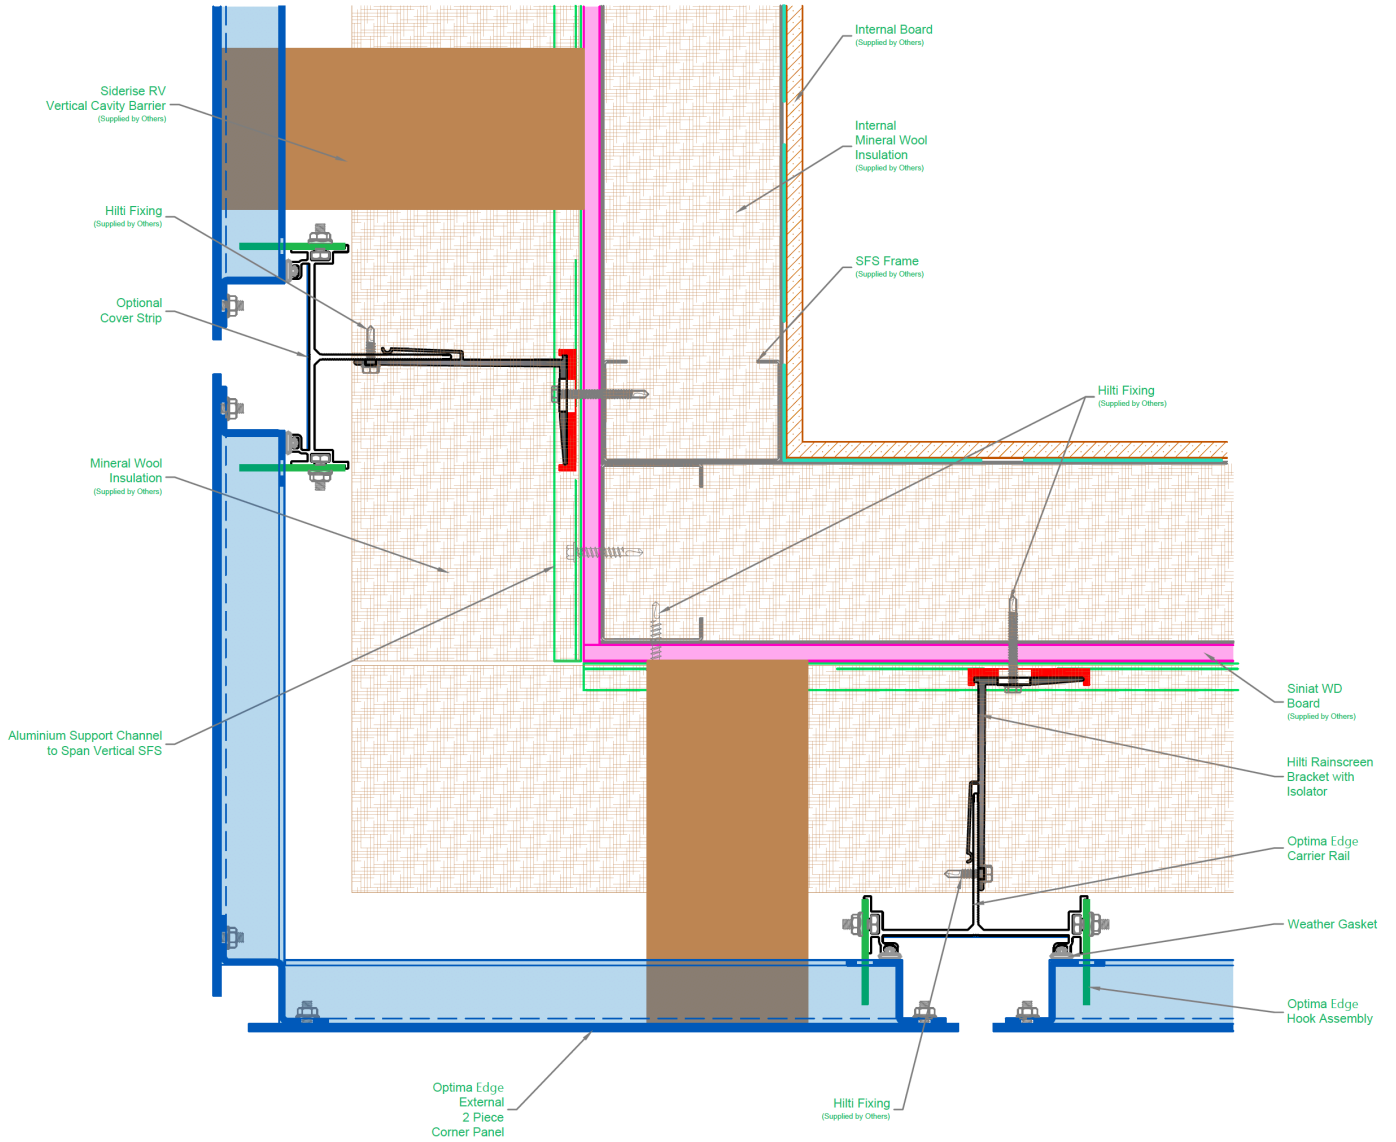

NOTES:


TITLE:	Optima Edge External Corner Detail					
DATE:	10-11-20	DRAWN:	LG	SCALE:	Do Not Scale	A4
DRAWING NO:	(EDGE_EXT_CNR)			REV:	0	

Sotech reserve the right to update details at any time

THE INFORMATION DEPICTED IS CONFIDENTIAL AND REMAINS THE PROPERTY OF SOTECH LTD. IT MUST NOT BE COPIED BY ANY MEANS AND MUST NOT BE DIVULGED TO THIRD PARTIES WITHOUT EXPRESS WRITTEN PERMISSION FROM SOTECH LTD. © SOTECH-OPTIMA.



TECHNICAL ENQUIRIES : 44 (0) 191 587 9213 | GENERAL ENQUIRIES: +44 (0) 191 587 2287
 technical@sotech-optima.co.uk | www.sotech-optima.co.uk
 SOTECH, 2 Traynor Way, Whitehouse Business Park, Peterlee, Co. Durham. SR8 2RU

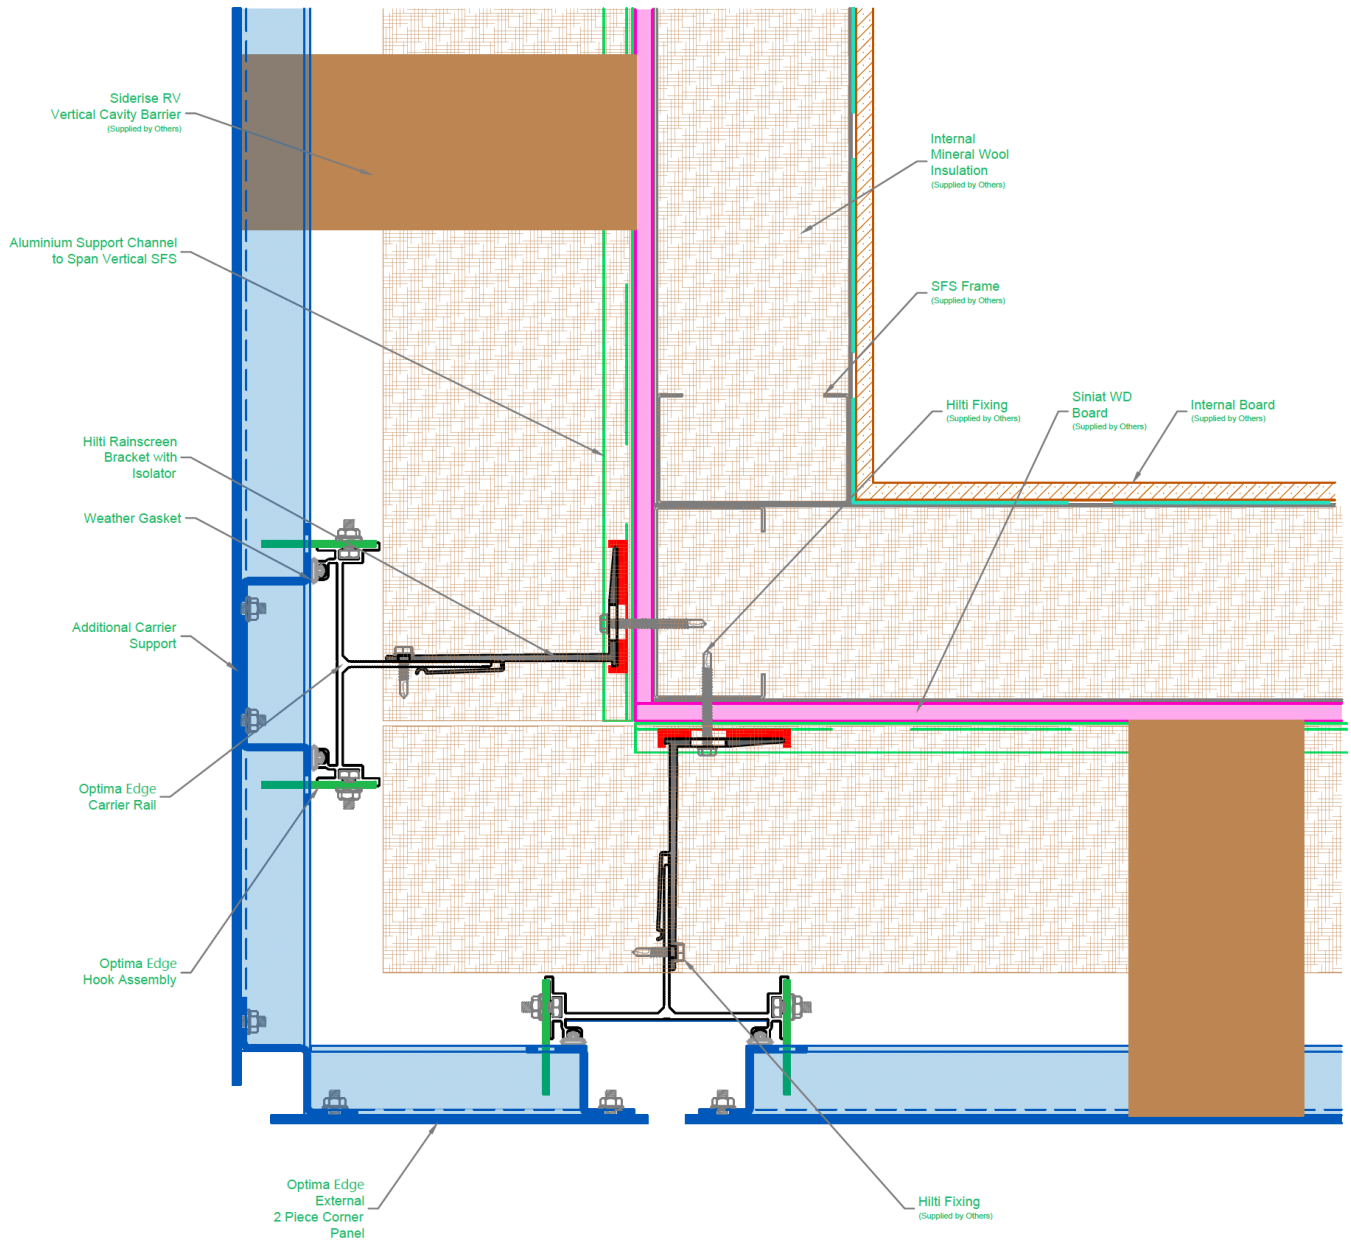

NOTES:


TITLE:	Optima Edge External Corner with Additional Carrier Support				
DATE:	10-11-20	DRAWN:	LG	SCALE:	Do Not Scale A4
DRAWING NO:	(EDGE_EXT_CNR_ADD_SUPPORT)			REV:	0

Sotech reserve the right to update details at any time

THE INFORMATION DEPICTED IS CONFIDENTIAL AND REMAINS THE PROPERTY OF SOTECH LTD. IT MUST NOT BE COPIED BY ANY MEANS AND MUST NOT BE DIVULGED TO THIRD PARTIES WITHOUT EXPRESS WRITTEN PERMISSION FROM SOTECH LTD. © SOTECH-OPTIMA.



TECHNICAL ENQUIRIES : 44 (0) 191 587 9213 | GENERAL ENQUIRIES: +44 (0) 191 587 2287
 technical@sotech-optima.co.uk | www.sotech-optima.co.uk
 SOTECH, 2 Traynor Way, Whitehouse Business Park, Peterlee, Co. Durham. SR8 2RU

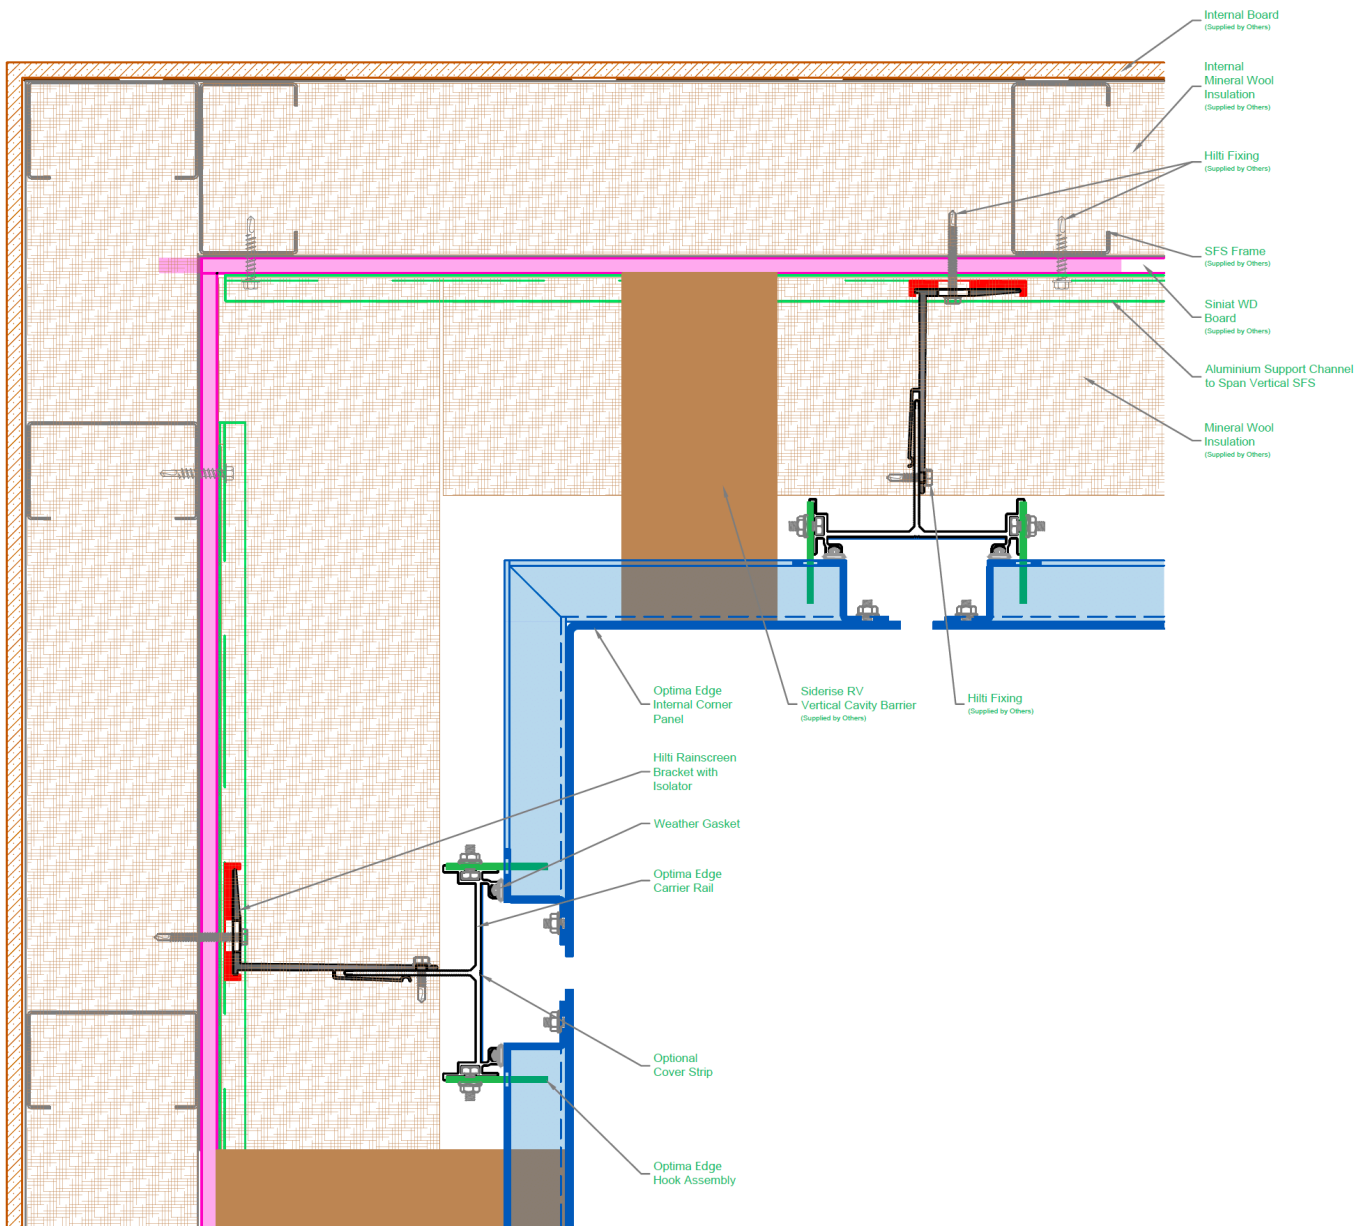

NOTES:


TITLE:	Optima Edge Internal Corner Detail					
DATE:	10-11-20	DRAWN:	LG	SCALE:	Do Not Scale	A4
DRAWING NO:	(EDGE_INT_CNR)			REV:	0	

Sotech reserve the right to update details at any time

THE INFORMATION DEPICTED IS CONFIDENTIAL AND REMAINS THE PROPERTY OF SOTECH LTD. IT MUST NOT BE COPIED BY ANY MEANS AND MUST NOT BE DIVULGED TO THIRD PARTIES WITHOUT EXPRESS WRITTEN PERMISSION FROM SOTECH LTD. © SOTECH-OPTIMA.



TECHNICAL ENQUIRIES : 44 (0) 191 587 9213 | GENERAL ENQUIRIES: +44 (0) 191 587 2287
 technical@sotech-optima.co.uk | www.sotech-optima.co.uk
 SOTECH, 2 Traynor Way, Whitehouse Business Park, Peterlee, Co. Durham. SR8 2RU

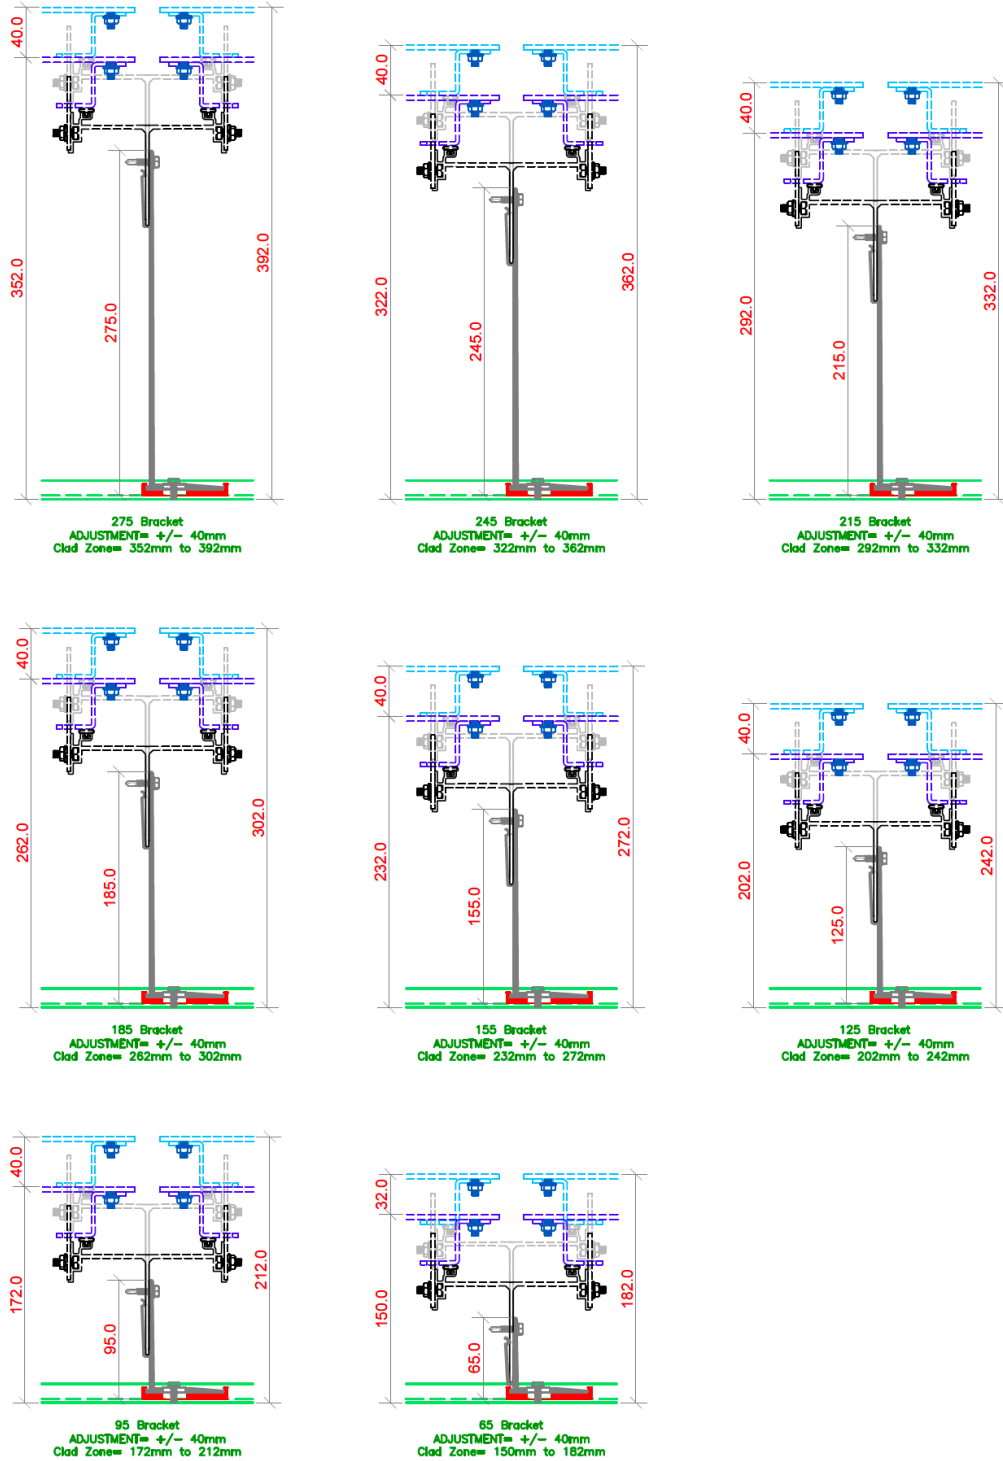

NOTES:


TITLE:	Optima Edge Bracket-Clad Zones					
DATE:	10-11-20	DRAWN:	LG	SCALE:	Do Not Scale	A4
DRAWING NO:	(EDGE_BRK_ZONES)			REV:	0	

Sotech reserve the right to update details at any time

THE INFORMATION DEPICTED IS CONFIDENTIAL AND REMAINS THE PROPERTY OF SOTECH LTD. IT MUST NOT BE COPIED BY ANY MEANS AND MUST NOT BE DIVULGED TO THIRD PARTIES WITHOUT EXPRESS WRITTEN PERMISSION FROM SOTECH LTD. © SOTECH-OPTIMA.



TECHNICAL ENQUIRIES : 44 (0) 191 587 9213 | GENERAL ENQUIRIES: +44 (0) 191 587 2287
 technical@sotech-optima.co.uk | www.sotech-optima.co.uk
 SOTECH, 2 Traynor Way, Whitehouse Business Park, Peterlee, Co. Durham. SR8 2RU

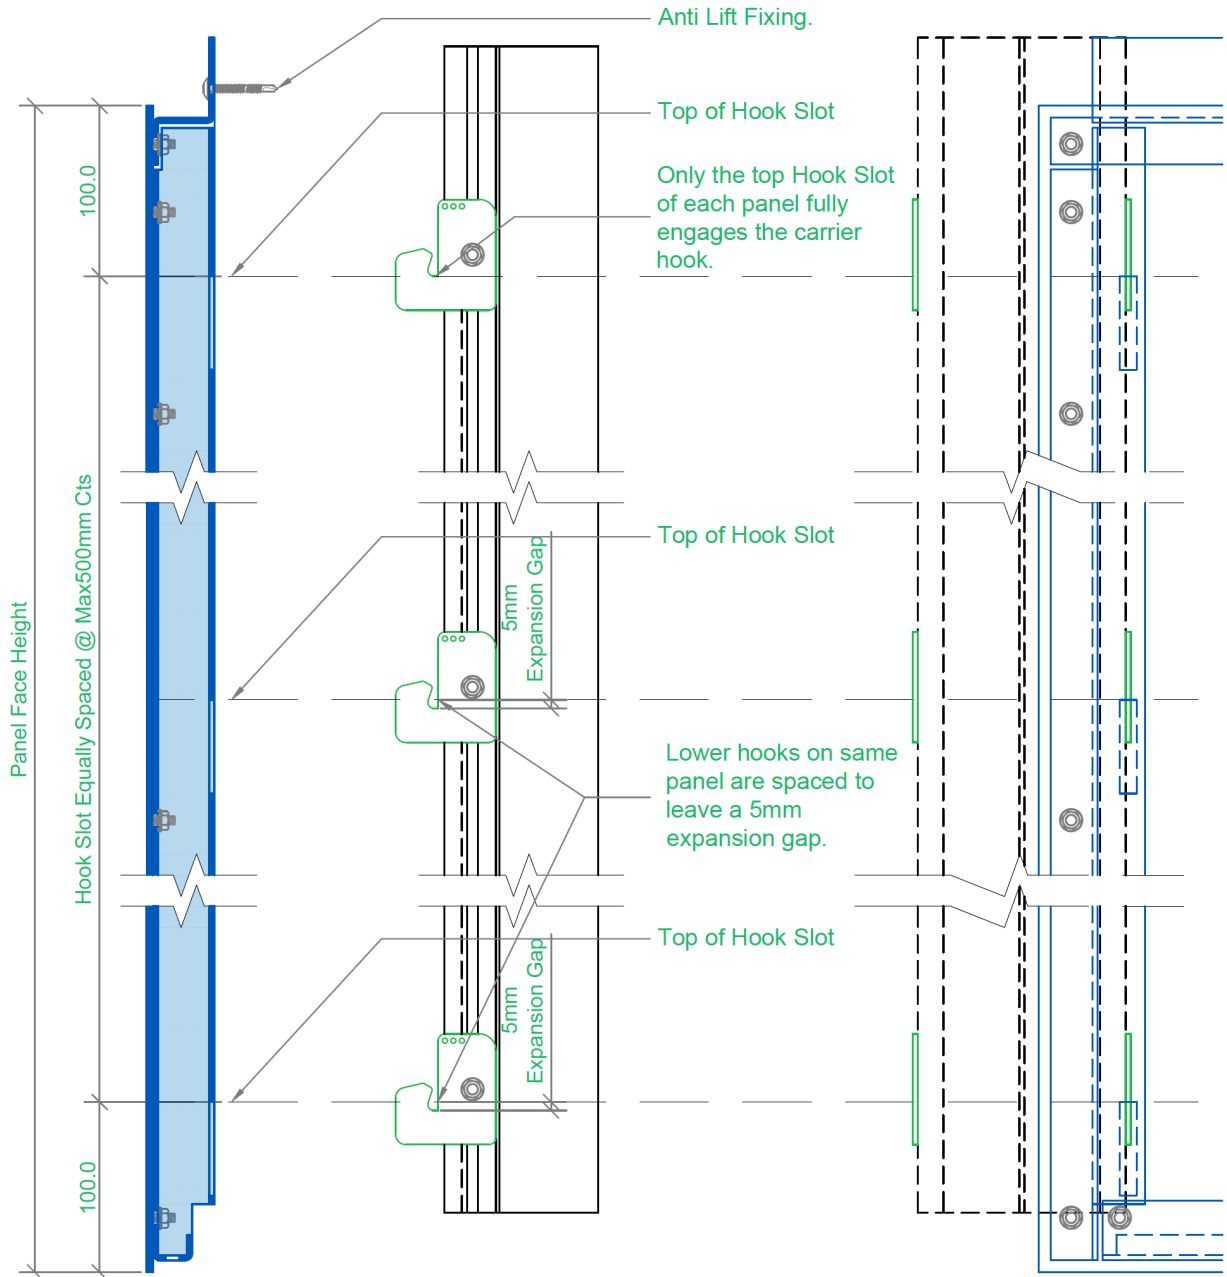

NOTES:


TITLE:	Optima Edge Carrier Hook Setout					
DATE:	10-11-20	DRAWN:	LG	SCALE:	Do Not Scale	A4
DRAWING NO:	(EDGE_HOOK_SETOUT)			REV:	0	

Sotech reserve the right to update details at any time

THE INFORMATION DEPICTED IS CONFIDENTIAL AND REMAINS THE PROPERTY OF SOTECH LTD. IT MUST NOT BE COPIED BY ANY MEANS AND MUST NOT BE DIVULGED TO THIRD PARTIES WITHOUT EXPRESS WRITTEN PERMISSION FROM SOTECH LTD. © SOTECH-OPTIMA.



TECHNICAL ENQUIRIES : 44 (0) 191 587 9213 | GENERAL ENQUIRIES: +44 (0) 191 587 2287
 technical@sotech-optima.co.uk | www.sotech-optima.co.uk
 SOTECH, 2 Traynor Way, Whitehouse Business Park, Peterlee, Co. Durham. SR8 2RU

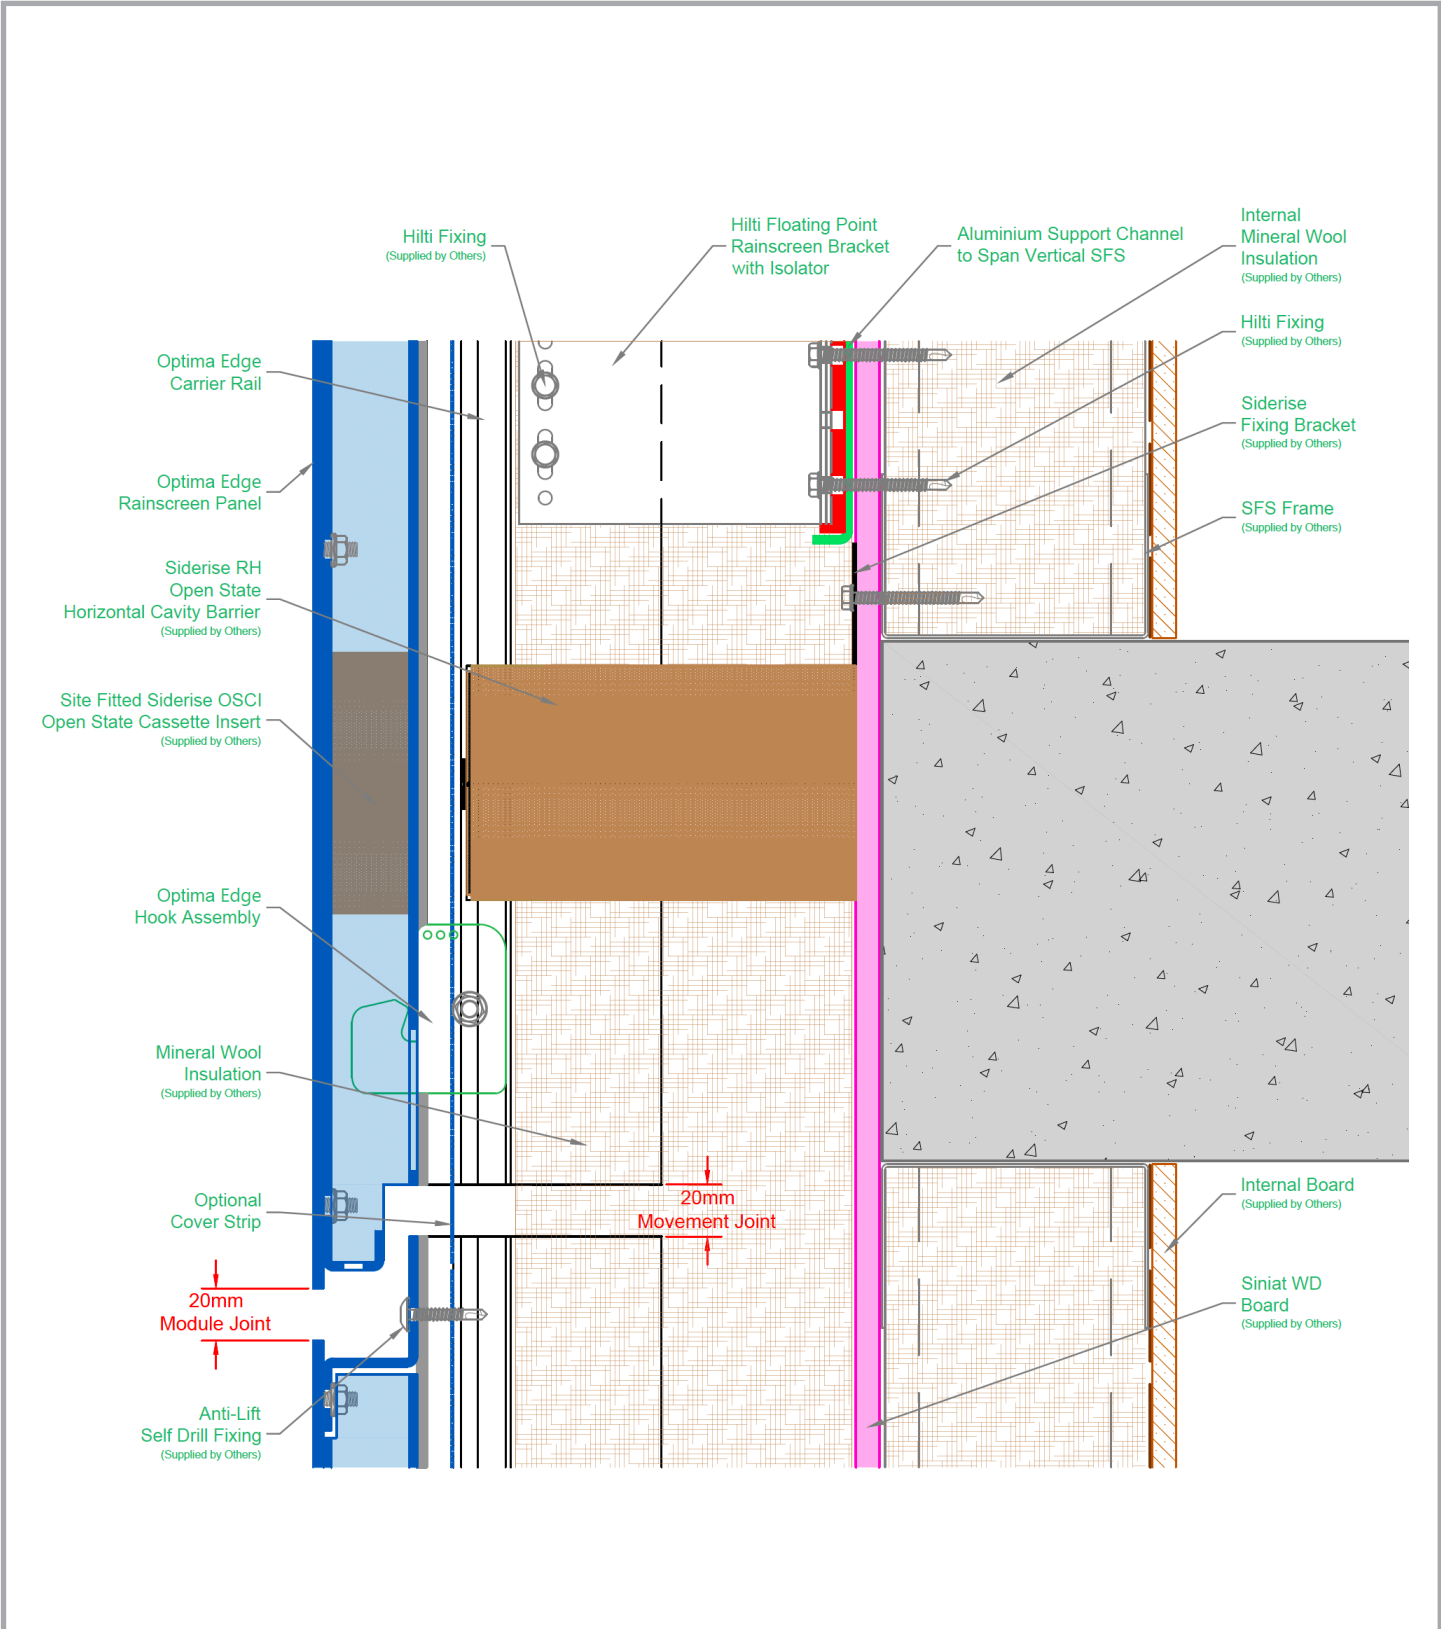

NOTES:


TITLE:	Optima Edge Horizontal Cavity Barrier Detail					
DATE:	10-11-20	DRAWN:	LG	SCALE:	Do Not Scale	A4
DRAWING NO:	(EDGE_HORIZ_CAVITY)			REV:	0	

Sotech reserve the right to update details at any time

THE INFORMATION DEPICTED IS CONFIDENTIAL AND REMAINS THE PROPERTY OF SOTECH LTD. IT MUST NOT BE COPIED BY ANY MEANS AND MUST NOT BE DIVULGED TO THIRD PARTIES WITHOUT EXPRESS WRITTEN PERMISSION FROM SOTECH LTD. © SOTECH-OPTIMA.



TECHNICAL ENQUIRIES : 44 (0) 191 587 9213 | GENERAL ENQUIRIES: +44 (0) 191 587 2287
 technical@sotech-optima.co.uk | www.sotech-optima.co.uk
 SOTECH, 2 Traynor Way, Whitehouse Business Park, Peterlee, Co. Durham. SR8 2RU

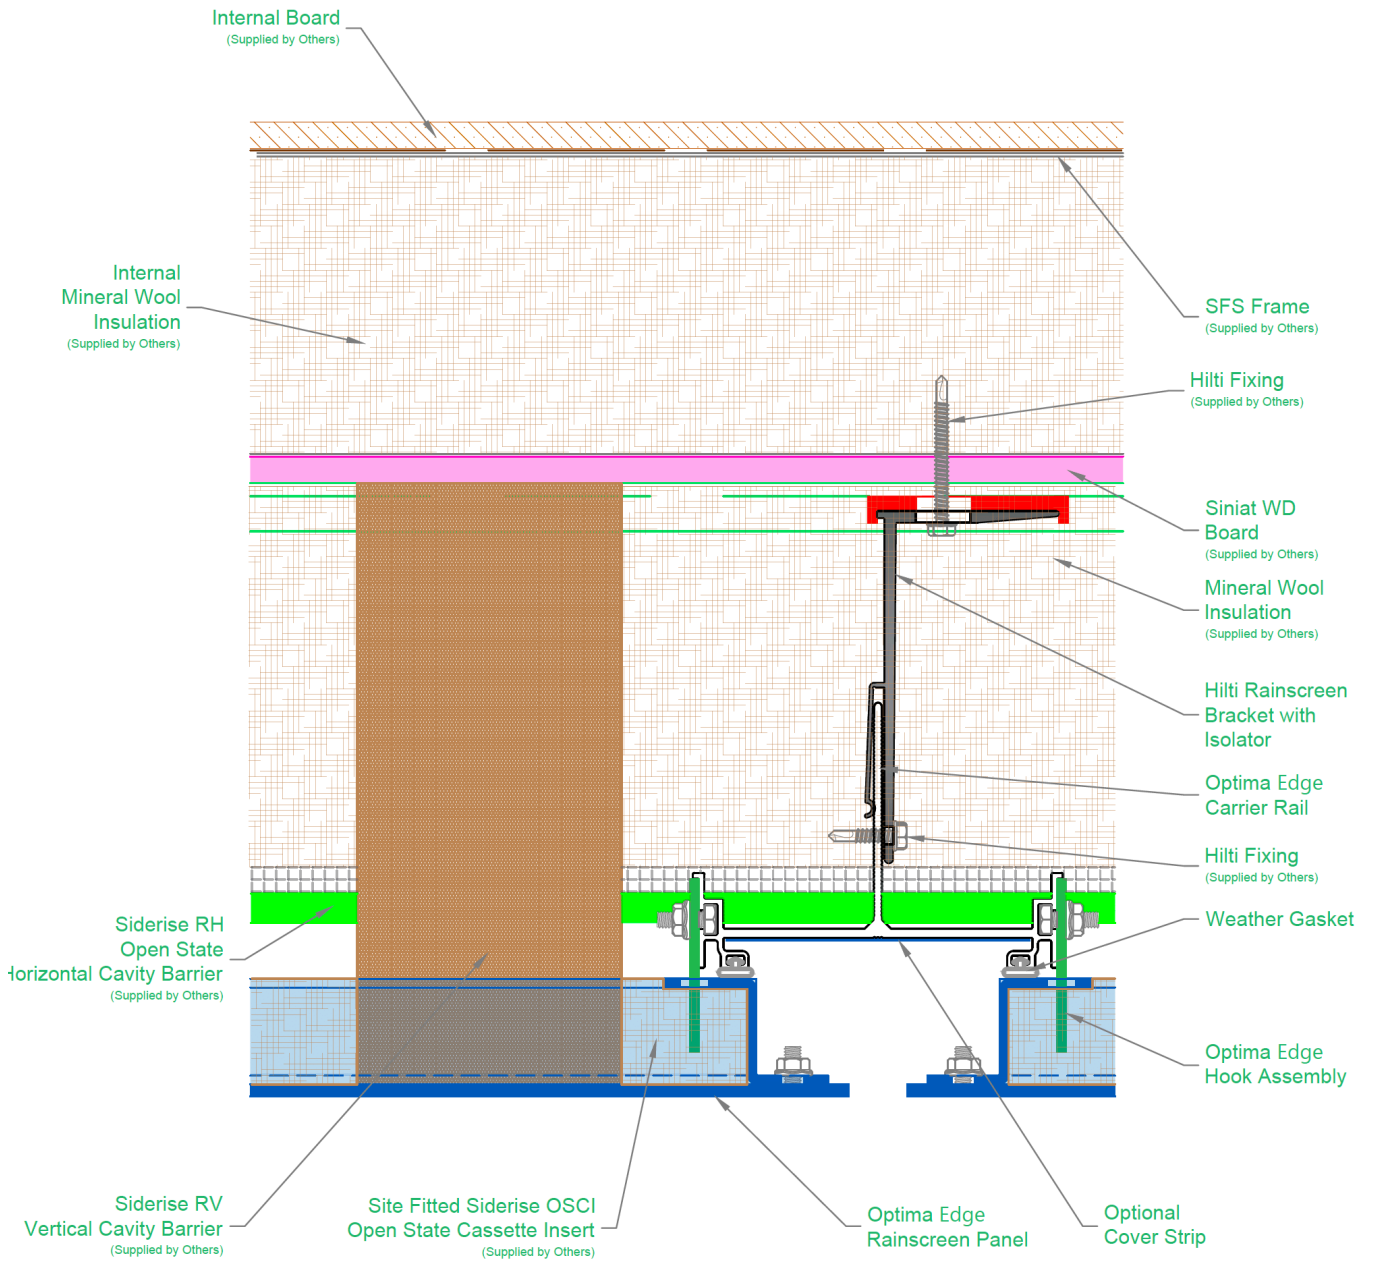

NOTES:


TITLE:	Optima Edge Vertical Cavity Barrier Detail				
DATE:	10-11-20	DRAWN:	LG	SCALE:	Do Not Scale A4
DRAWING NO:	(EDGE_VERT_CAVITY)			REV:	0

Sotech reserve the right to update details at any time

THE INFORMATION DEPICTED IS CONFIDENTIAL AND REMAINS THE PROPERTY OF SOTECH LTD. IT MUST NOT BE COPIED BY ANY MEANS AND MUST NOT BE DIVULGED TO THIRD PARTIES WITHOUT EXPRESS WRITTEN PERMISSION FROM SOTECH LTD. © SOTECH-OPTIMA.



TECHNICAL ENQUIRIES : 44 (0) 191 587 9213 | GENERAL ENQUIRIES: +44 (0) 191 587 2287
 technical@sotech-optima.co.uk | www.sotech-optima.co.uk
 SOTECH, 2 Traynor Way, Whitehouse Business Park, Peterlee, Co. Durham. SR8 2RU

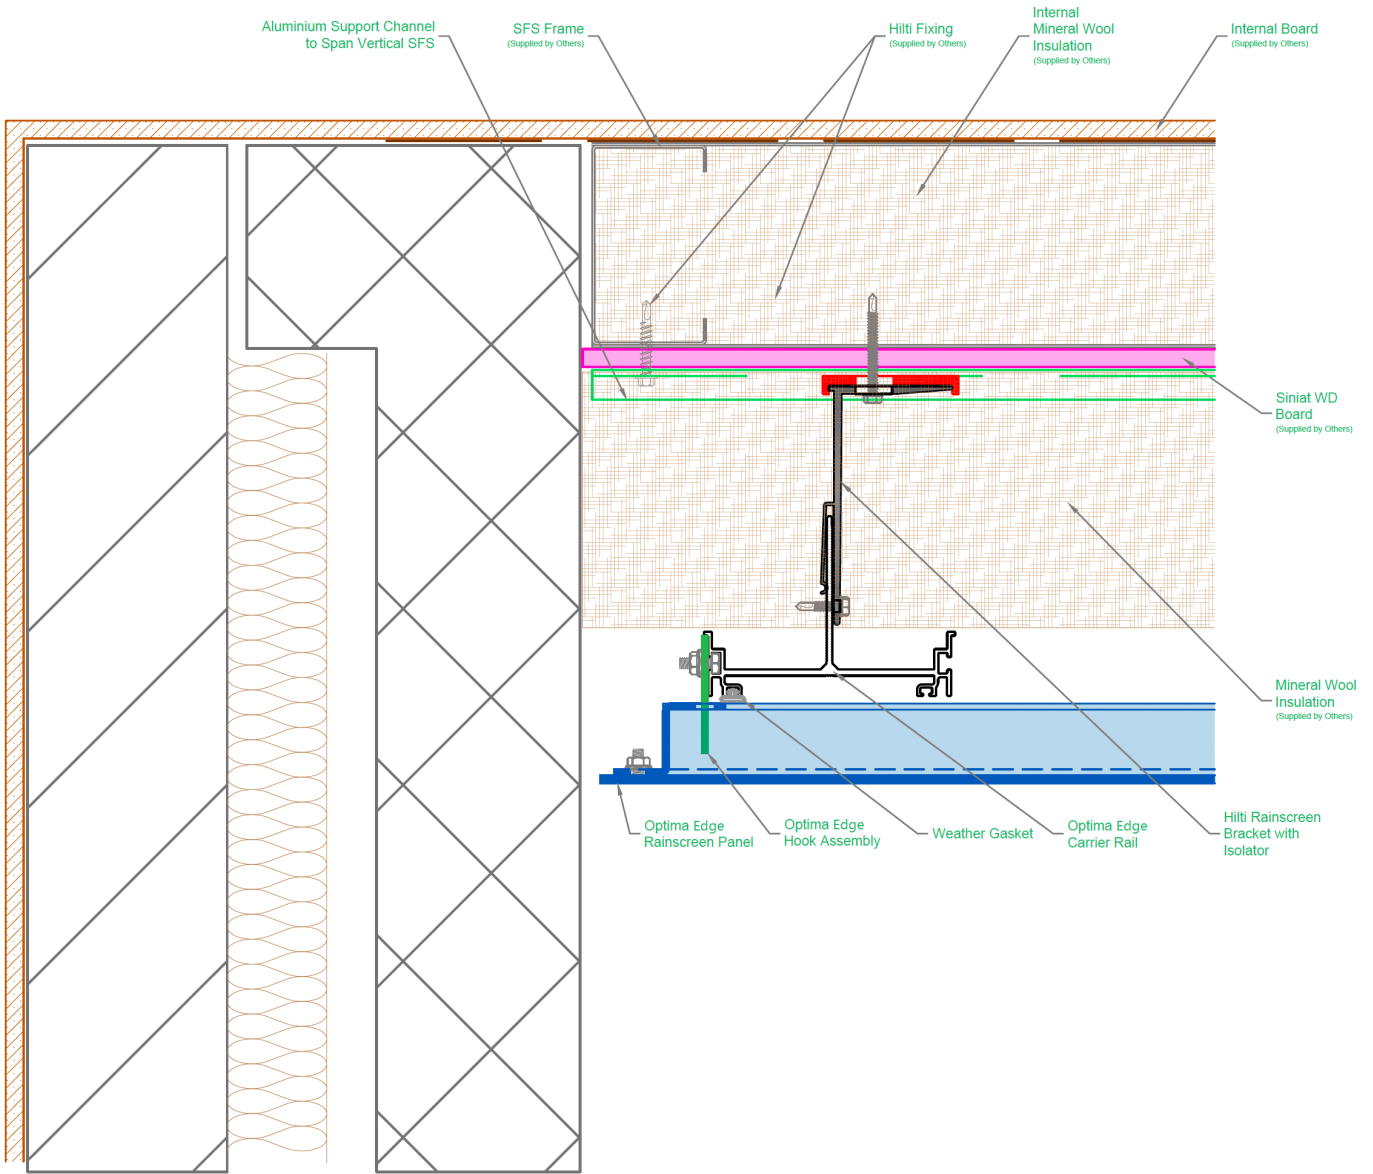

NOTES:


TITLE:	Optima Edge Facade Abutment Detail					
DATE:	10-11-20	DRAWN:	LG	SCALE:	Do Not Scale	A4
DRAWING NO:	(EDGE_ABUT_DETAIL)			REV:	0	

Sotech reserve the right to update details at any time

THE INFORMATION DEPICTED IS CONFIDENTIAL AND REMAINS THE PROPERTY OF SOTECH LTD. IT MUST NOT BE COPIED BY ANY MEANS AND MUST NOT BE DIVULGED TO THIRD PARTIES WITHOUT EXPRESS WRITTEN PERMISSION FROM SOTECH LTD. © SOTECH-OPTIMA.



TECHNICAL ENQUIRIES : 44 (0) 191 587 9213 | GENERAL ENQUIRIES: +44 (0) 191 587 2287
 technical@sotech-optima.co.uk | www.sotech-optima.co.uk
 SOTECH, 2 Traynor Way, Whitehouse Business Park, Peterlee, Co. Durham. SR8 2RU

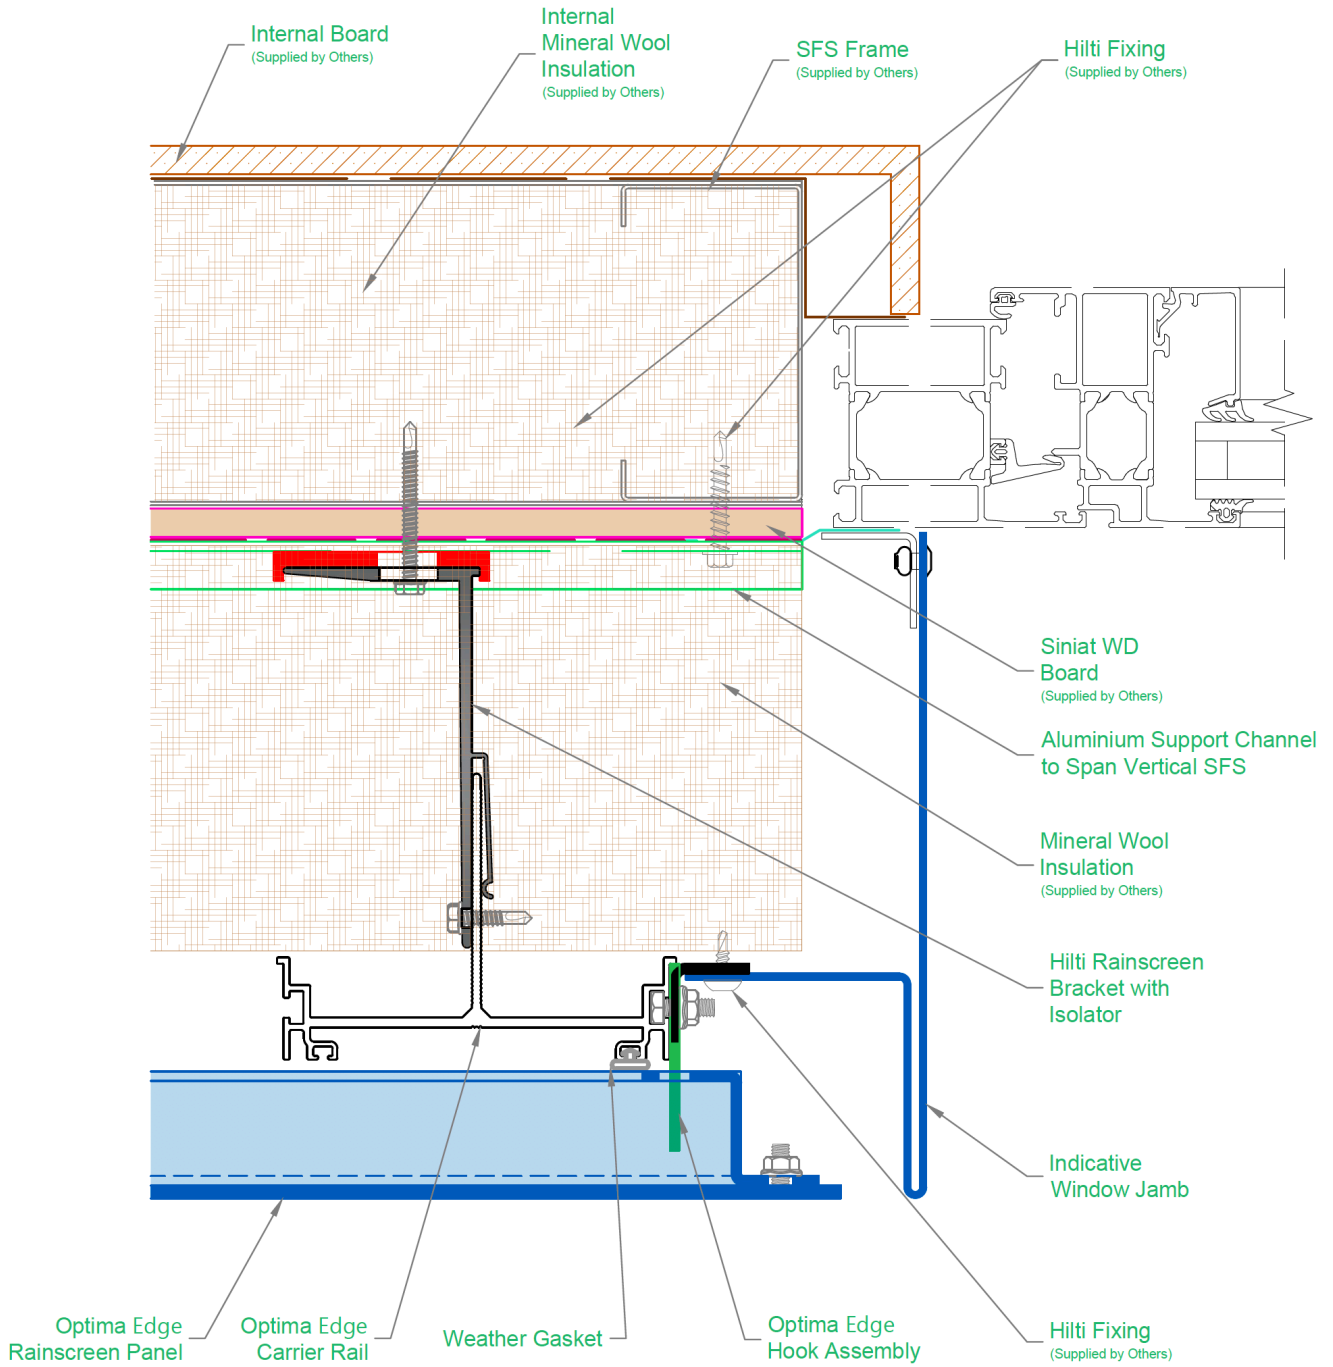

NOTES:

TITLE:	Optima Edge Window Jamb Detail					
DATE:	10-11-20	DRAWN:	LG	SCALE:	Do Not Scale	A4
DRAWING NO:	(EDGE_WIN_JAMB)			REV:	0	

Sotech reserve the right to update details at any time

THE INFORMATION DEPICTED IS CONFIDENTIAL AND REMAINS THE PROPERTY OF SOTECH LTD. IT MUST NOT BE COPIED BY ANY MEANS AND MUST NOT BE DIVULGED TO THIRD PARTIES WITHOUT EXPRESS WRITTEN PERMISSION FROM SOTECH LTD. © SOTECH-OPTIMA.



TECHNICAL ENQUIRIES : 44 (0) 191 587 9213 | GENERAL ENQUIRIES: +44 (0) 191 587 2287
 technical@sotech-optima.co.uk | www.sotech-optima.co.uk
 SOTECH, 2 Traynor Way, Whitehouse Business Park, Peterlee, Co. Durham. SR8 2RU