




Amwell


Washrooms from concept to completion

Axis

629-05-02

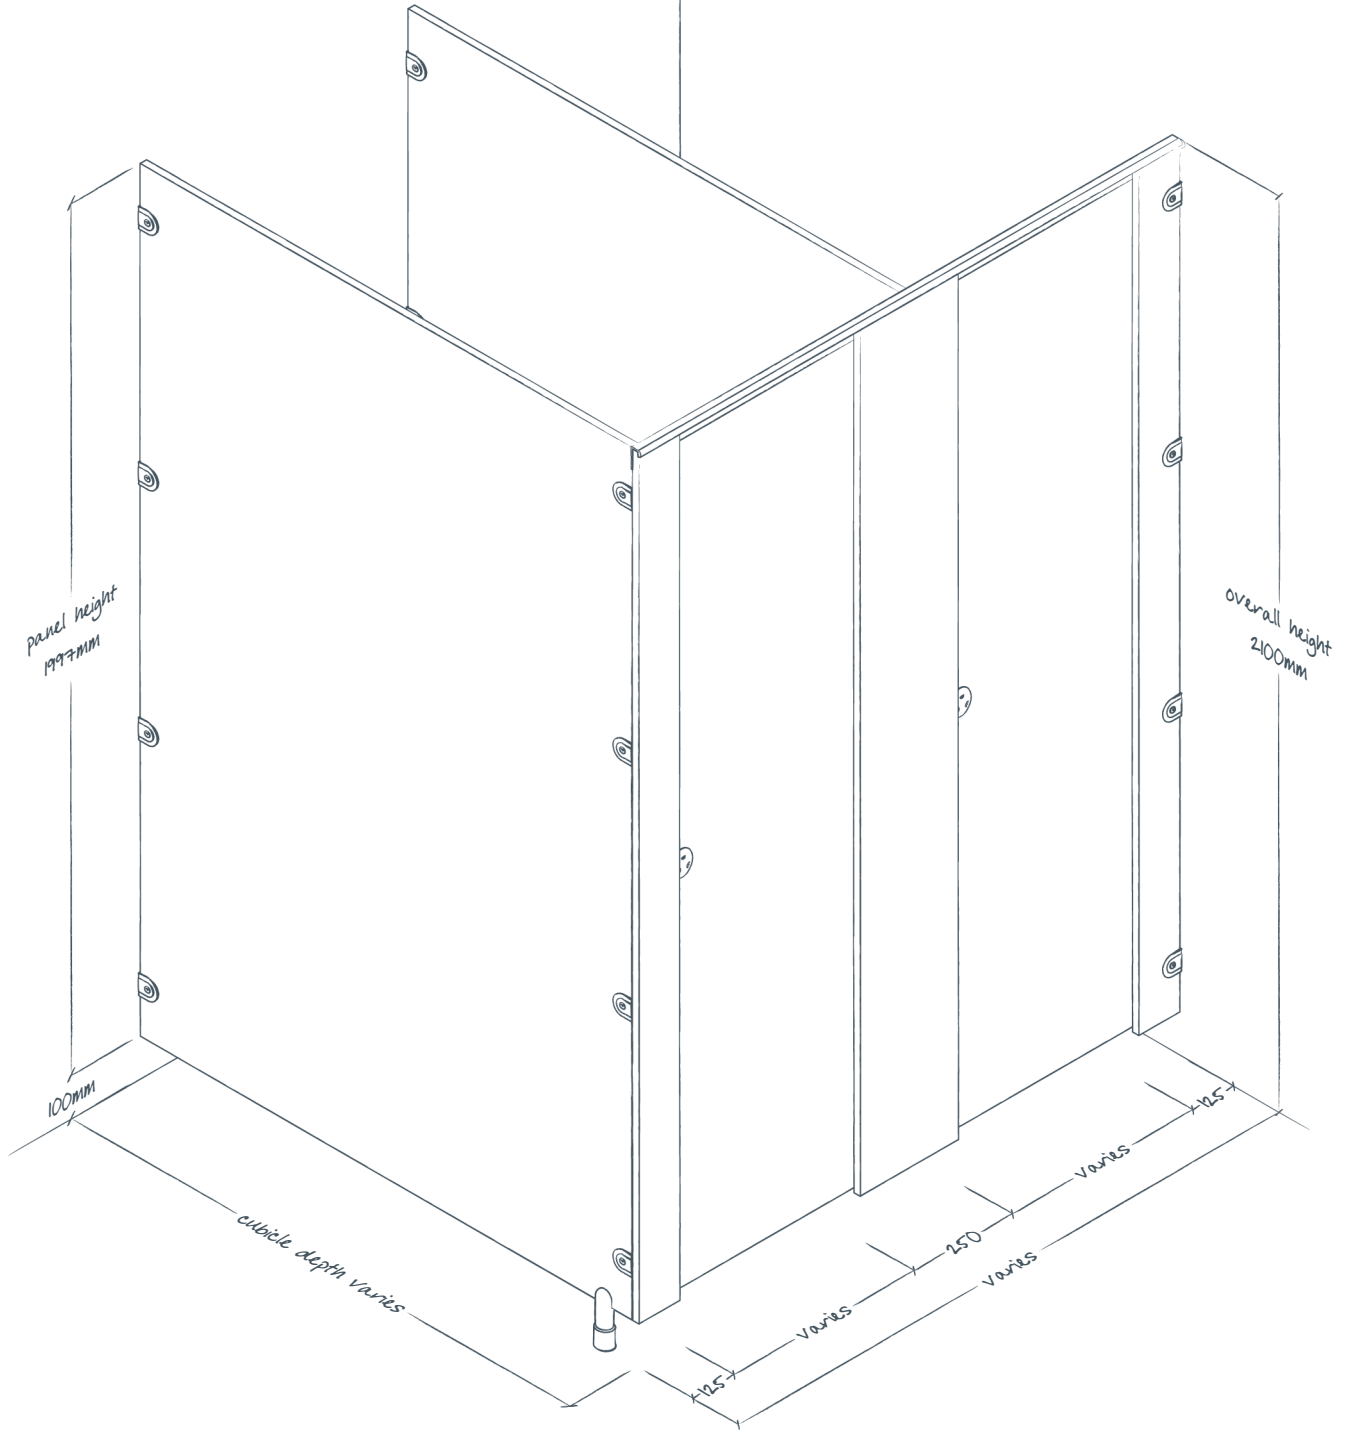


channel bracket

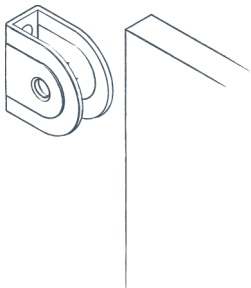

pedestal



headrail

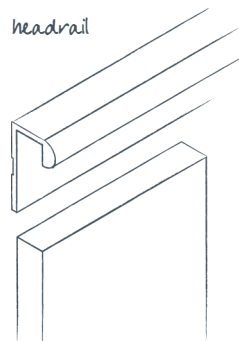

indicator bolt & fascia

