




# Amwell


Washrooms from concept to completion

# Impact


629-06-02

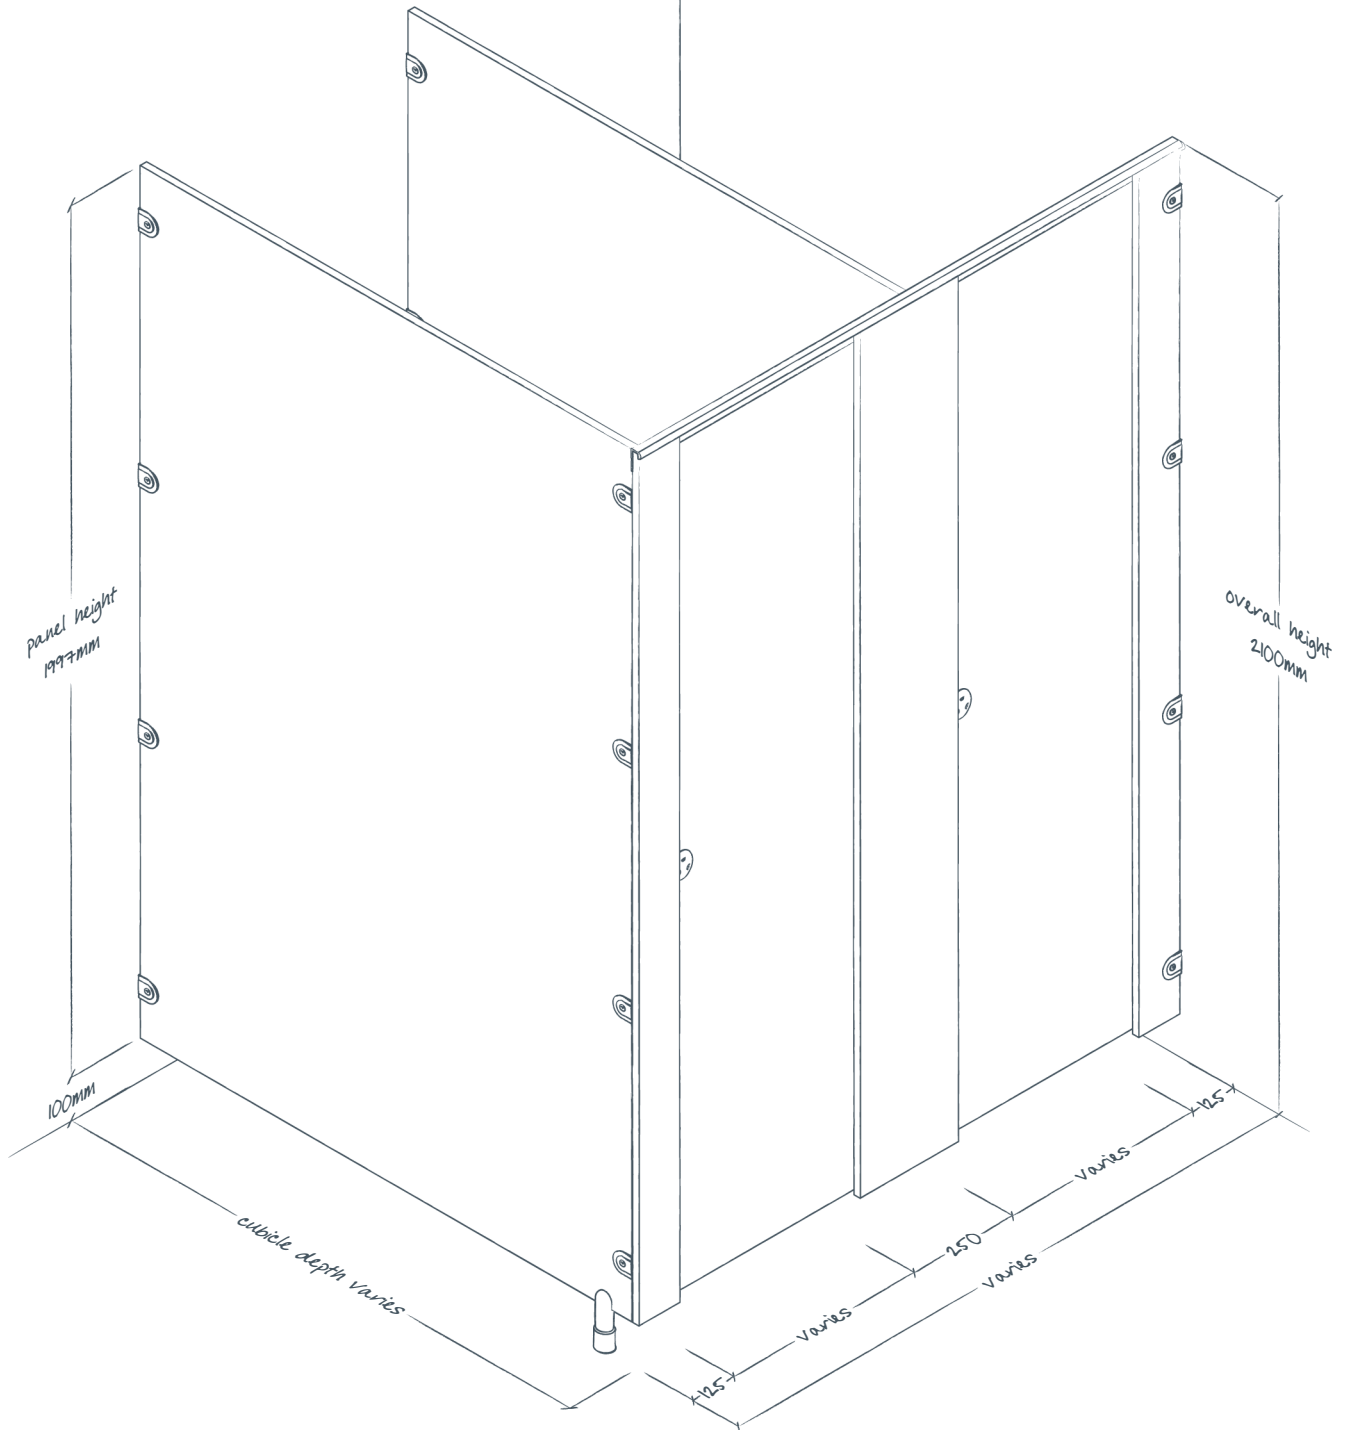


channel bracket

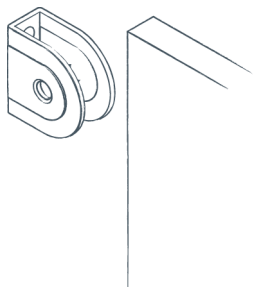

pedestal

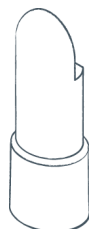

headrail

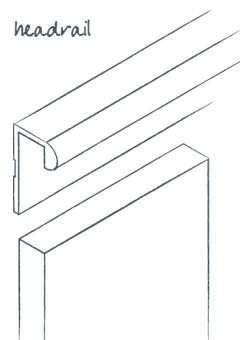

indicator bolt & fascia

