




# Amwell


Washrooms from concept to completion

# Splash

629-04-02

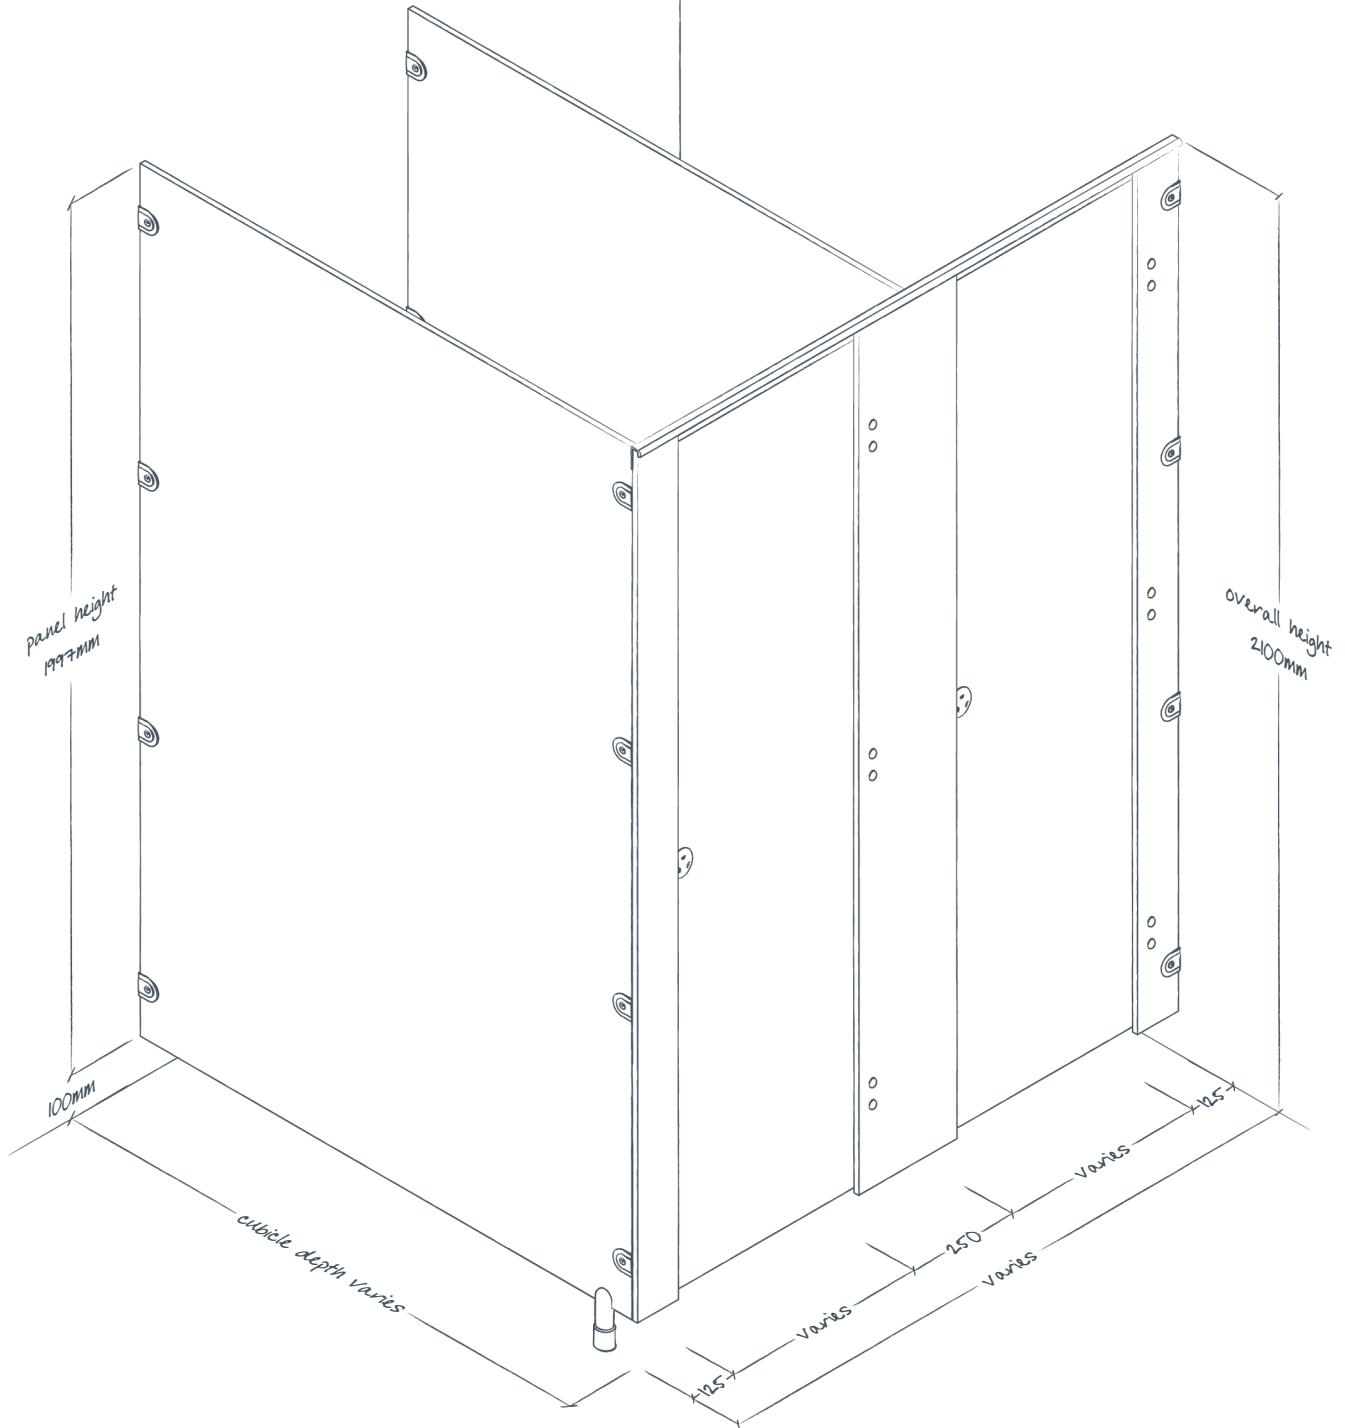


channel bracket

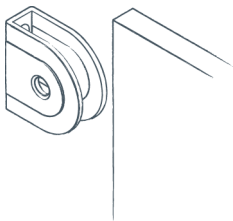

pedestal



headrail

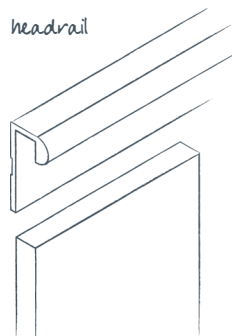

indicator bolt & fascia

