


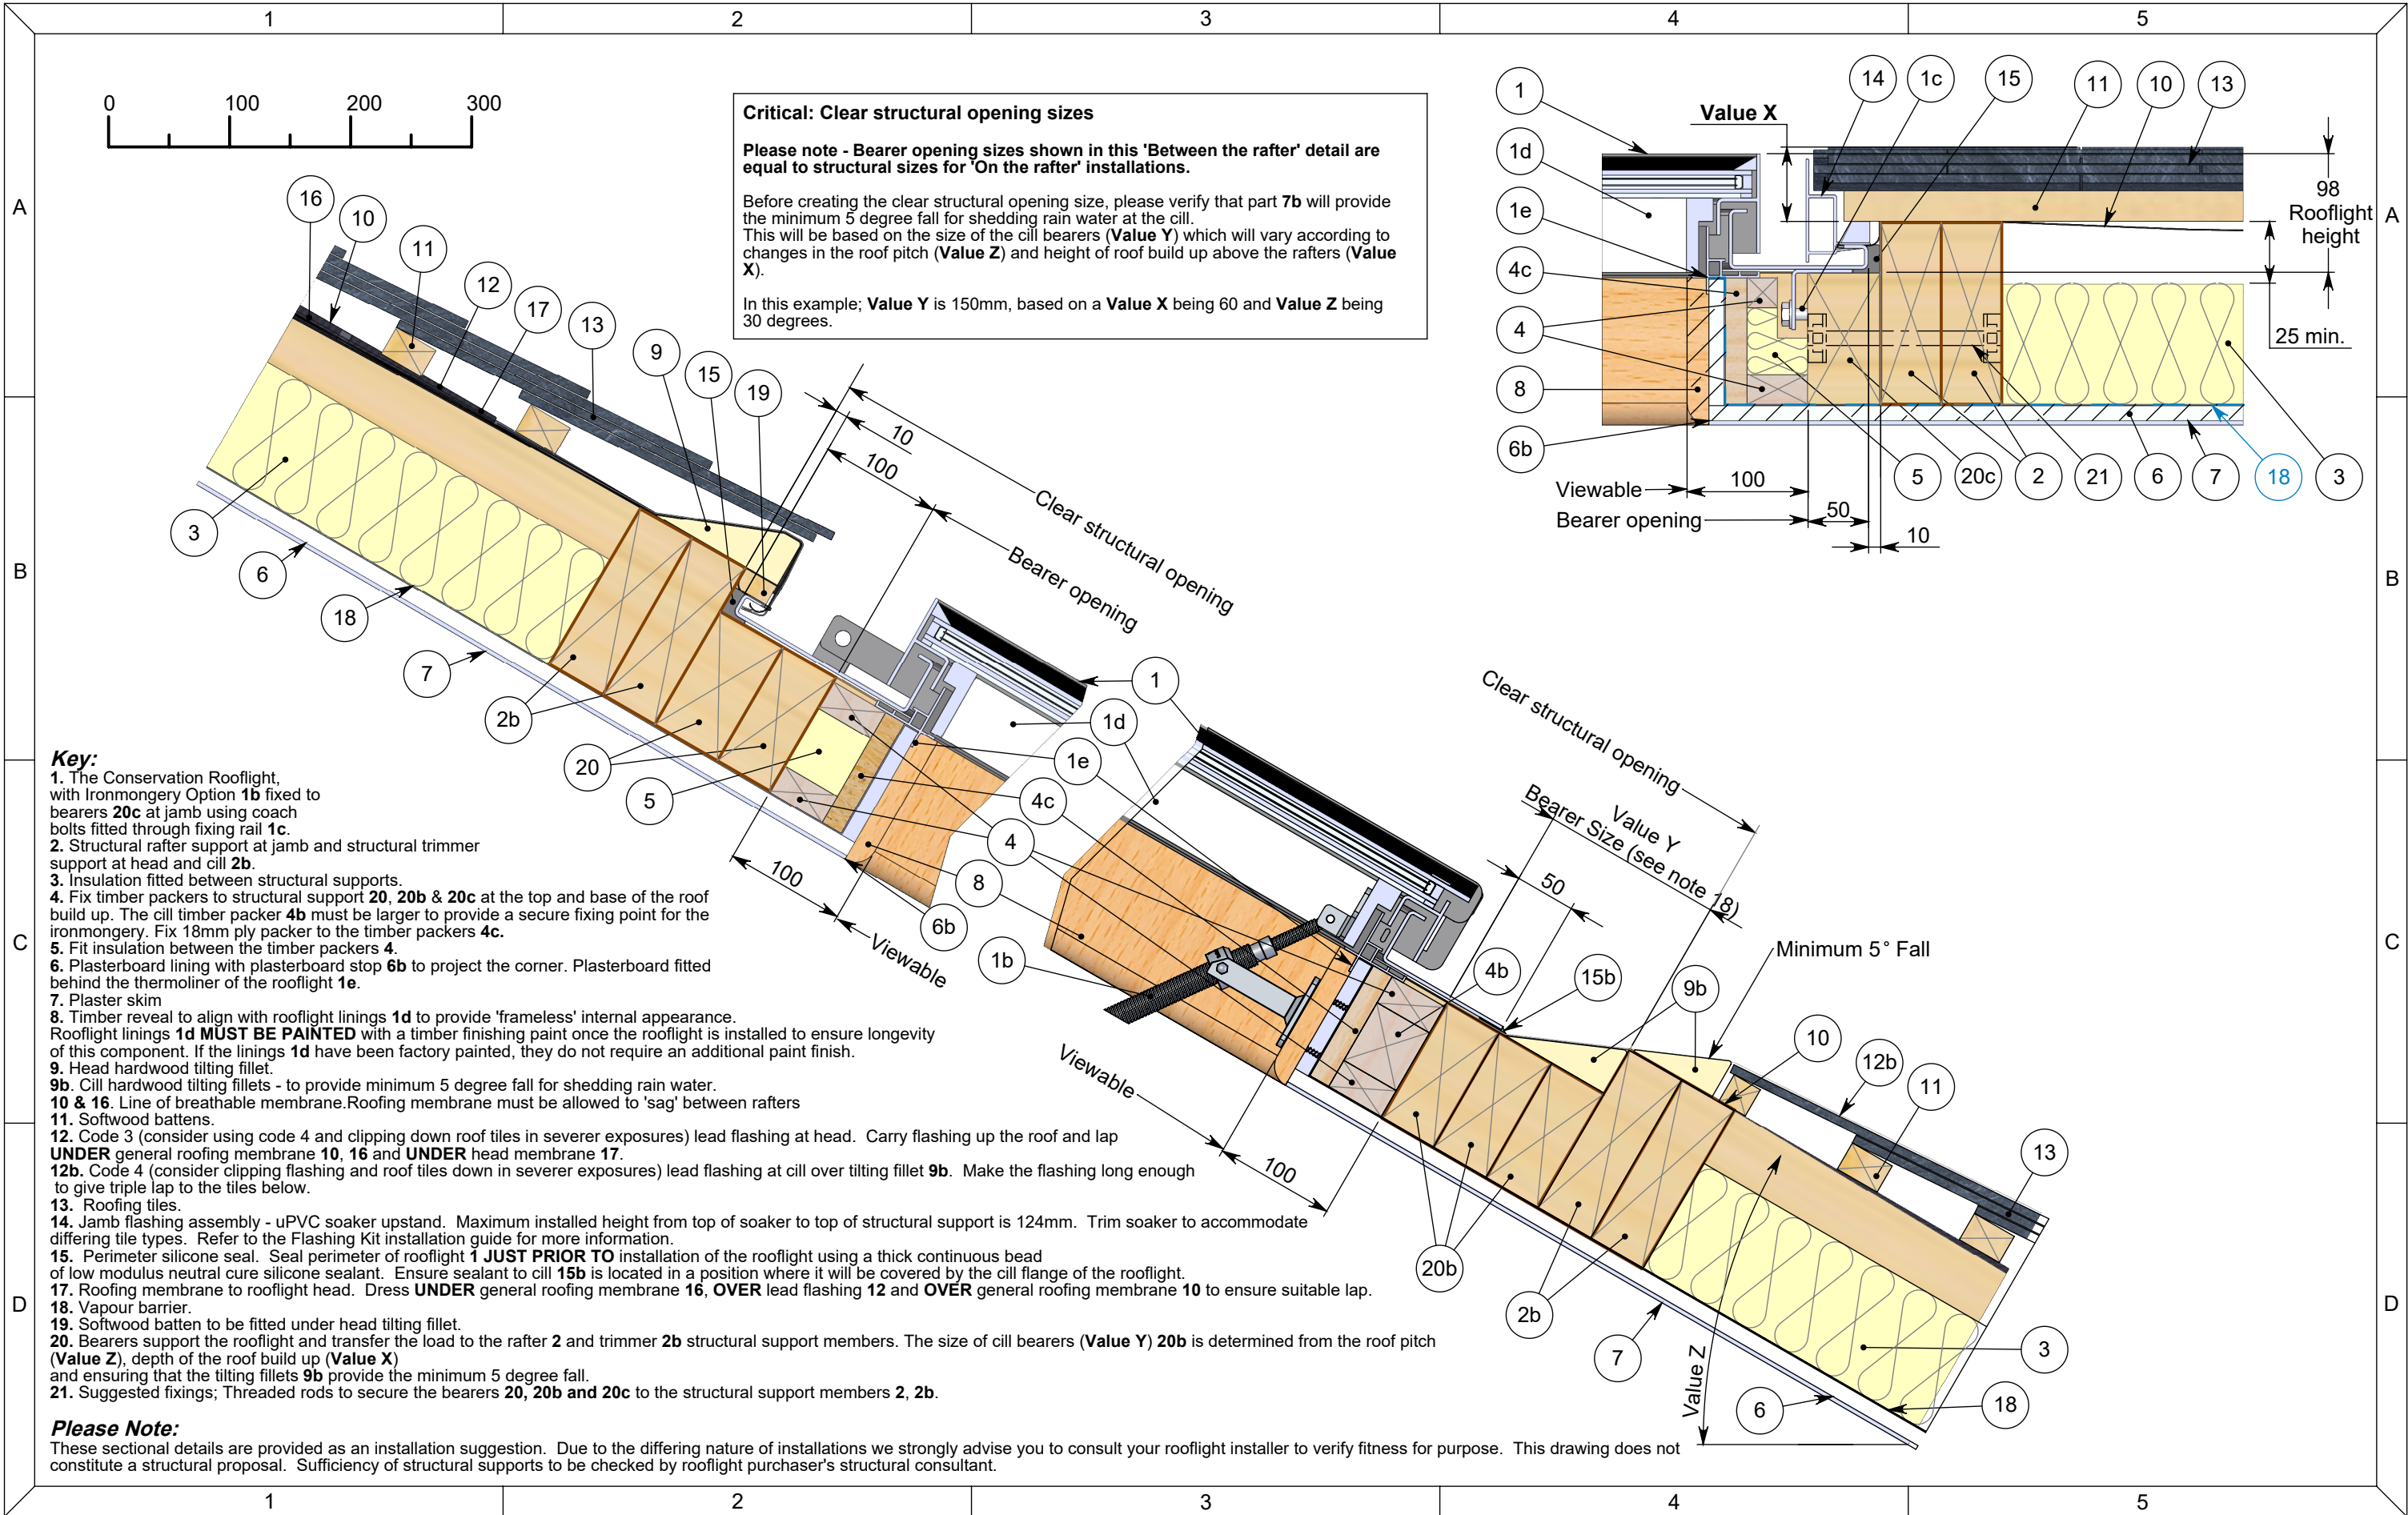

- Key:**
1. The Conservation Rooflight, with Ironmongery Option **1b** fixed to bearers **20c** at jamb using coach bolts fitted through fixing rail **1c**.
 2. Structural rafter support at jamb and structural trimmer support at head and cill **2b**.
 3. Insulation fitted between structural supports.
 4. Fix timber packers to structural support **20**, **20b** & **20c** at the top and base of the roof build up. The cill timber packer **4b** must be larger to provide a secure fixing point for the ironmongery. Fix 18mm ply packer to the timber packers **4c**.
 5. Fit insulation between the timber packers **4**.
 6. Plasterboard lining with plasterboard stop **6b** to project the corner. Plasterboard fitted behind the thermoliner of the rooflight **1e**.
 7. Plaster skim
 8. Timber reveal to align with rooflight linings **1d** to provide 'frameless' internal appearance. Rooflight linings **1d** **MUST BE PAINTED** with a timber finishing paint once the rooflight is installed to ensure longevity of this component. If the linings **1d** have been factory painted, they do not require an additional paint finish.
 9. Head hardwood tilting fillet.
 - 9b. Cill hardwood tilting fillets - to provide minimum 5 degree fall for shedding rain water.
 - 10 & 16. Line of breathable membrane. Roofing membrane must be allowed to 'sag' between rafters
 11. Softwood battens.
 12. Code 3 (consider using code 4 and clipping down roof tiles in severer exposures) lead flashing at head. Carry flashing up the roof and lap **UNDER** general roofing membrane **10**, **16** and **UNDER** head membrane **17**.
 - 12b. Code 4 (consider clipping flashing and roof tiles down in severer exposures) lead flashing at cill over tilting fillet **9b**. Make the flashing long enough to give triple lap to the tiles below.
 13. Roofing tiles.
 14. Jamb flashing assembly - uPVC soaker upstand. Maximum installed height from top of soaker to top of structural support is 124mm. Trim soaker to accommodate differing tile types. Refer to the Flashing Kit installation guide for more information.
 15. Perimeter silicone seal. Seal perimeter of rooflight **1** **JUST PRIOR TO** installation of the rooflight using a thick continuous bead of low modulus neutral cure silicone sealant. Ensure sealant to cill **15b** is located in a position where it will be covered by the cill flange of the rooflight.
 17. Roofing membrane to rooflight head. Dress **UNDER** general roofing membrane **16**, **OVER** lead flashing **12** and **OVER** general roofing membrane **10** to ensure suitable lap.
 18. Vapour barrier.
 19. Softwood batten to be fitted under head tilting fillet.
 20. Bearers support the rooflight and transfer the load to the rafter **2** and trimmer **2b** structural support members. The size of cill bearers (**Value Y**) **20b** is determined from the roof pitch (**Value Z**), depth of the roof build up (**Value X**) and ensuring that the tilting fillets **9b** provide the minimum 5 degree fall.
 21. Suggested fixings; Threaded rods to secure the bearers **20**, **20b** and **20c** to the structural support members **2**, **2b**.

Please Note:
These sectional details are provided as an installation suggestion. Due to the differing nature of installations we strongly advise you to consult your rooflight installer to verify fitness for purpose. This drawing does not constitute a structural proposal. Sufficiency of structural supports to be checked by rooflight purchaser's structural consultant.

TITLE :
The Conservation Rooflight®
> A roof window range suitable for pitched roofs between 17.5° and 65°
> Detail applicable **ONLY** to rooflight models with integral casement timber linings

Cold Roof | Slate Tile | Flashing Kit
'Between the rafter' installation detail

DWG NO. : CR_CRSF_FK_B
SHEET NO. : 1 OF 1
SCALE : 1:5 @ A3
DO NOT SCALE
DATE : 12/12/2019

This is a suggested installation detail which may not be exactly applicable to all situations and constructions. It is not a detailed or constructional proposal. Installers and designers are advised to check their own details for compliance with all currently applicable Local Authority by-laws, Acts of Parliament and British / ISO standards.

REVISION:
B
DB: PD
CB: KR
Rev B - Structural
note pos updated.

the Rooflight Company
The Professionals' Choice
w: www.therooflightcompany.co.uk
t: 01993 833 108
e: info@therooflightcompany.co.uk

All information contained within this drawing is copyright © and design right of the Rooflight Company. The intellectual property rights of the products detailed within this drawing and embedded 3D models are owned by the Rooflight Company.

