

NBS Specification

L10 - Windows / Rooflights / Screens / Louvres  
460 - Rooflights

Manufacturer : Whitesales Europa House Alfold Road Cranleigh GU6 8NQ  
Tel 01483 271371 Fax 01483 271771 E-mail sales@whitesales.co.uk  
Product Reference : Em-Vent 160°

Type : Dome

Size : Specify from Product literature

Frame : Screwbolt - High security


Kerb : Em-Curb PVCu 150v. Height 150mm

Material : PVCu - white self finish Glazing details : Polycarbonate triple skin

Finish : Specify from Product literature

Other requirements : PVCu opening frame for smoke ventilation  
by electric actuator to 160°

Fixing : Please consult Whitesales for recommendations

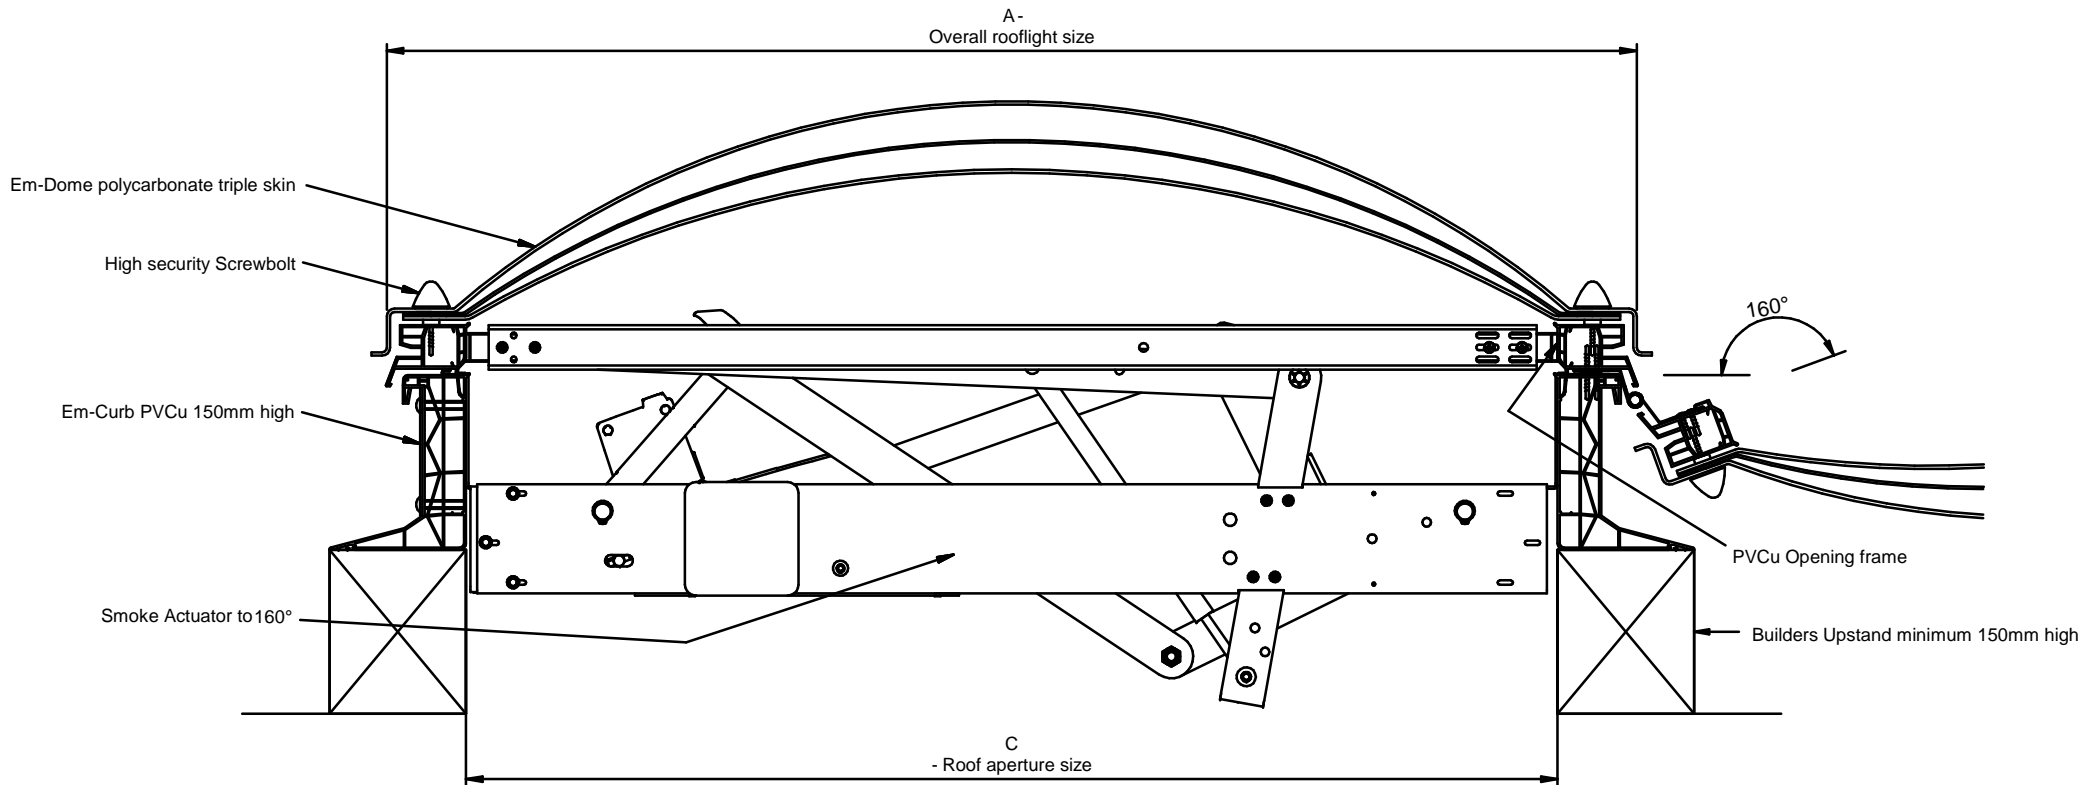

WHITESALES  
DRG No 2633

Em-Dome polycarbonate triple skin rooflight  
complete with vertical Em-Curb PVCu 150mm high and  
PVCu opening frame for smoke ventilation by electric actuator to 160°  
installed to builders curb minimum 150mm above roof finish